

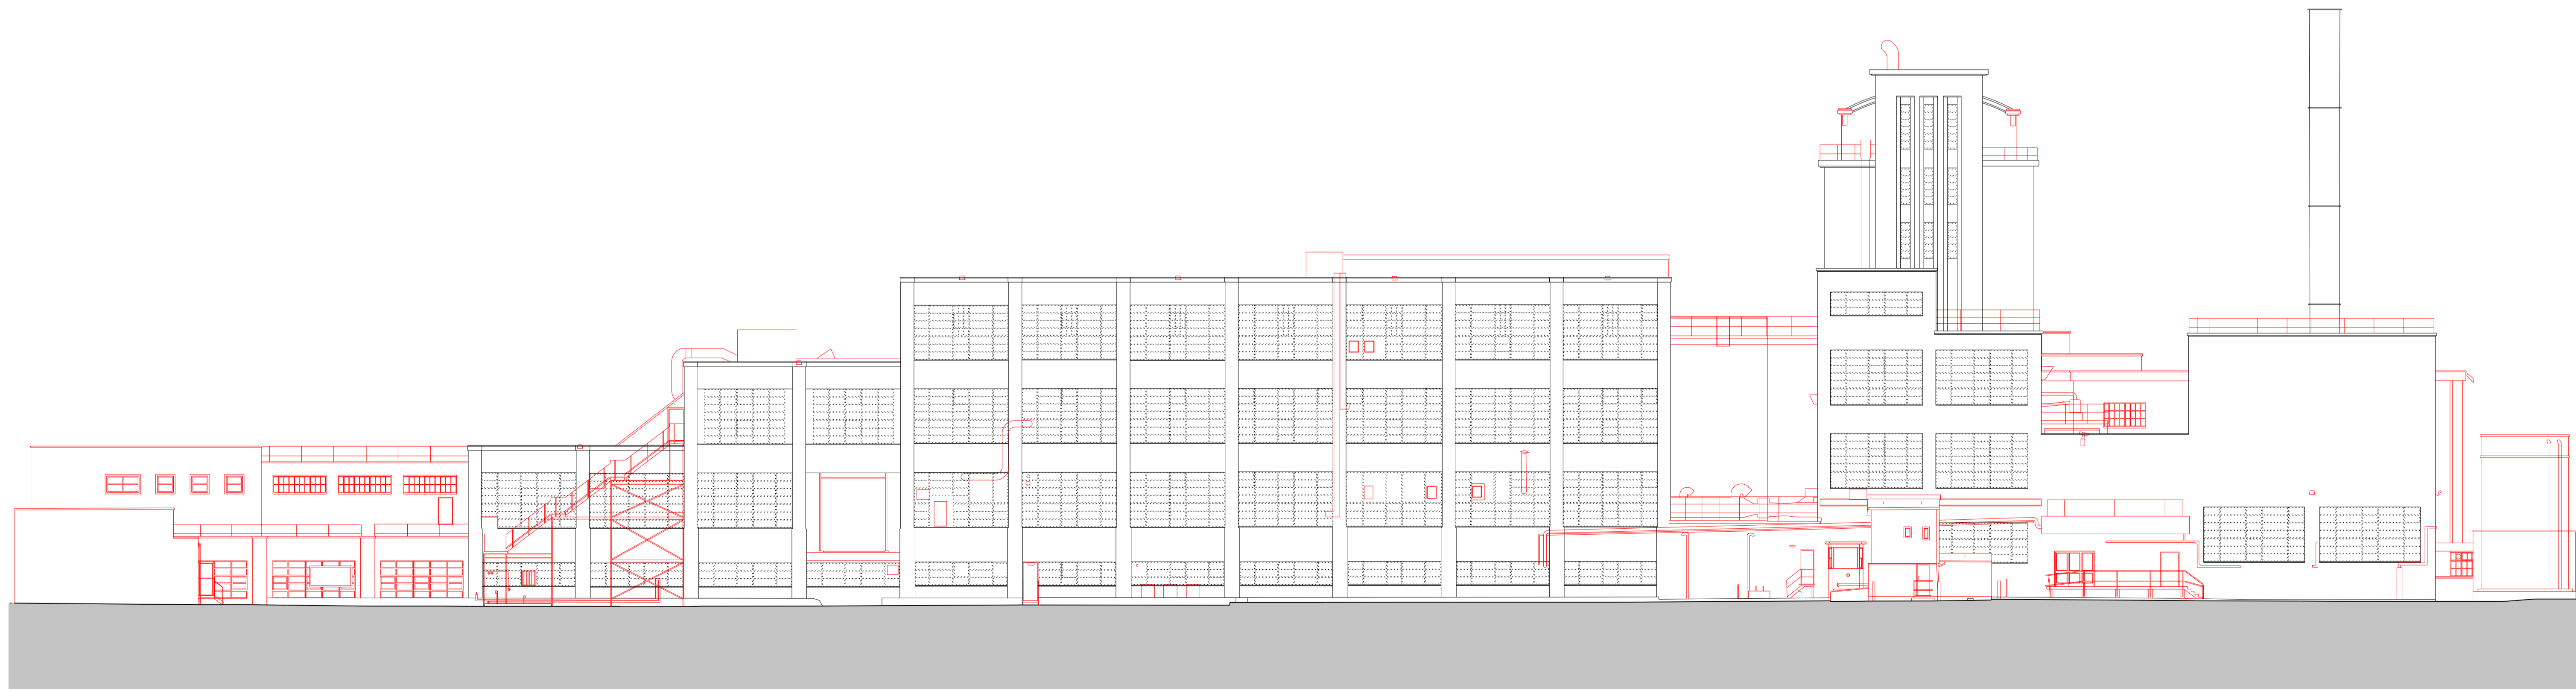


01. EAST ELEVATION

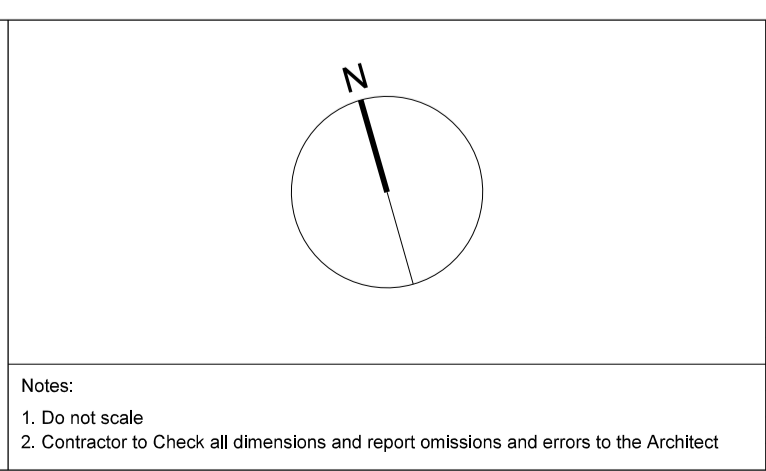

02. WEST ELEVATION

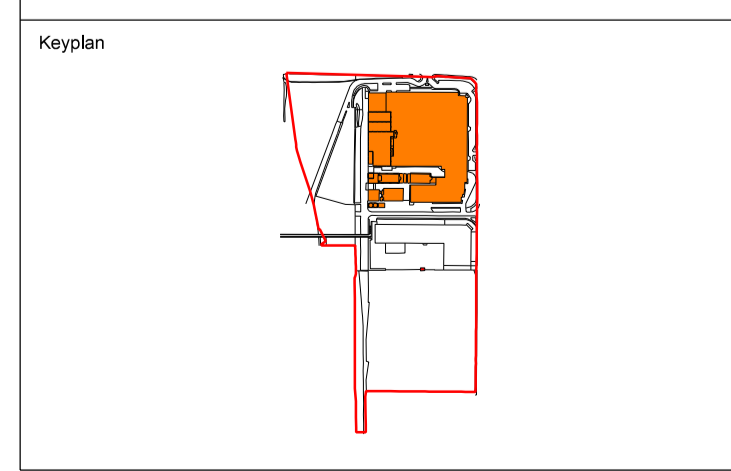

No	Revision	Date	Initial	Chkd
05	FINAL PLANNING SUBMISSION	13.02.15	JSP	MPC
04		16.01.15	JSP	
03		23.09.14	JSP	
02		16.09.14	JSP	
01		24.07.14	JSP	

**NOTE:**

— LINE INDICATES EXTENT OF DEMOLITION

..... ALL WINDOWS WITHIN THE LISTED BUILDING ARE TO BE REMOVED AND REPLACED

Notes:  
 1. Do not scale  
 2. Contractor to Check all dimensions and report omissions and errors to the Architect

**EPR**  
architects

30 Millbank  
London SW1P 4DU  
+44 (0) 20 7932 7600  
www.epr.co.uk

Broadwater Road  
Welwyn Garden City

EXISTING BUILDING A  
EAST & WEST ELEVATIONS DEMOLITION

PLANNING 1: 200 @ A1 24.07.14

Project No	Type	Bldg	Number	Zone/Lvl	Rev
2455 - T - 00 - 0034 - ZXX					05