
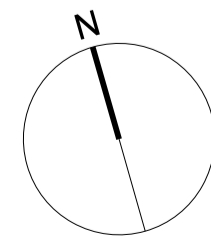


Keyplan

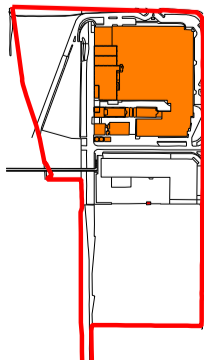

Notes:
 1. Do not scale
 2. Contractor to Check all dimensions and report omissions and errors to the Architect

| No | Revision | Date | Initial | Chkd |
|----|---------------------------|----------|---------|------|
| 05 | FINAL PLANNING SUBMISSION | 13.02.15 | JSP | MPC |
| 04 | | 16.01.15 | JSP | |
| 03 | | 23.09.14 | JSP | |
| 02 | | 16.09.14 | JSP | |
| 01 | | 13.05.14 | JSP | |

- NOTES**
- LINE INDICATES EXTENT OF DEMOLITION
 - LINE INDICATES EXTENT OF DEMOLITION TO INTERNAL STRUCTURE WITHIN THE RETAINED LISTED BUILDINGS
 - HATCH AREA SHOWS EXTENT OF STRUCTURE REQUIRING VOIDS TO BE FILLED

EPR
architects

30 Millbank
 London SW1P 4DU
 +44 (0) 20 7932 7600
 www.epr.co.uk

Broadwater Road
 Welwyn Garden City

EXISTING BUILDING A
 GROUND FLOOR DEMOLITION

| Project No | Type | Bldg | Number | Zone/Lvl | Rev |
|----------------------------|----------|------|-------------|----------|-----|
| 2455 - T - 00 - 0026 - Z00 | PLANNING | | 1: 400 @ A1 | 13.05.14 | 05 |