

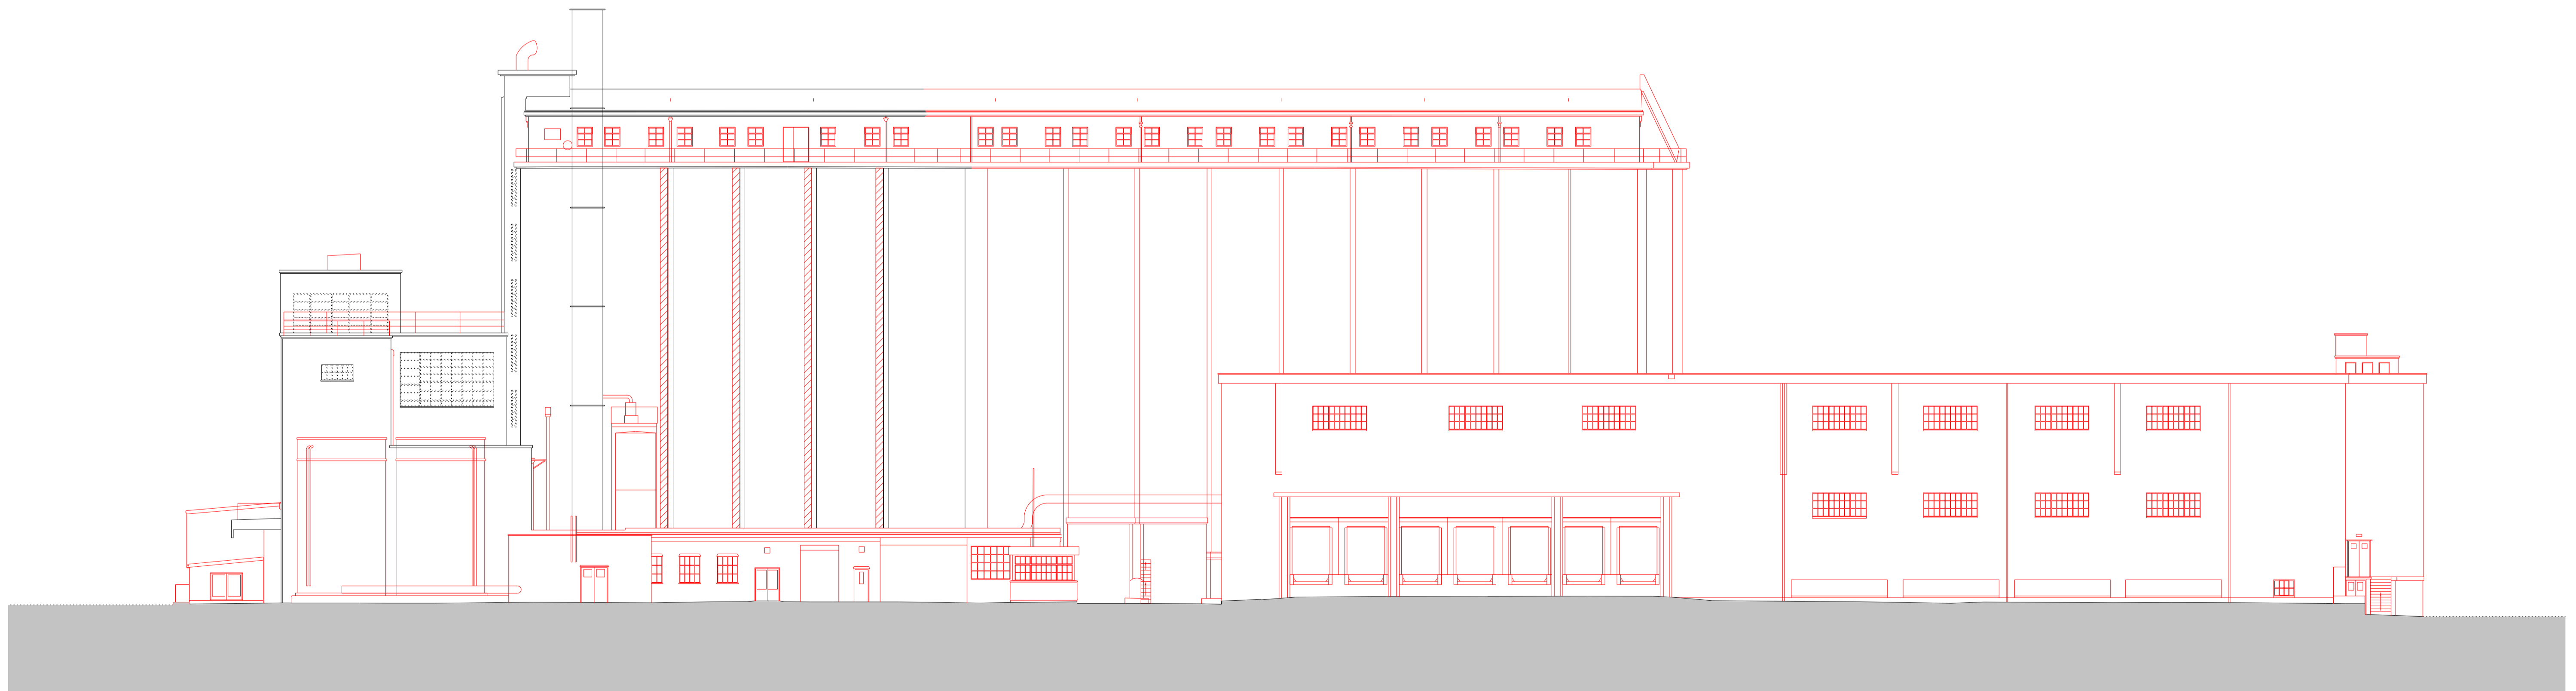


01. NORTH ELEVATION

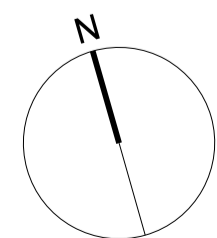

02. SOUTH ELEVATION

Keyplan

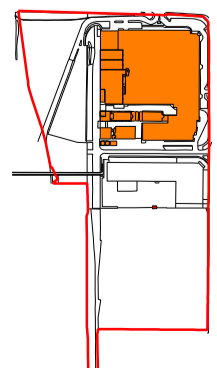

Notes:
 1. Do not scale
 2. Contractor to Check all dimensions and report omissions and errors to the Architect

No	Revision	Date	Initial	Chkd
05	FINAL PLANNING SUBMISSION	13.02.15	JSP	MPC
04		16.01.15	JSP	
03		23.09.14	JSP	
02		16.09.14	JSP	
01		24.07.14	JSP	

NOTE:

- LINE INDICATES EXTENT OF DEMOLITION
- - - - - ALL WINDOWS WITHIN THE LISTED BUILDING ARE TO BE REMOVED AND REPLACED
- ▨ HATCH INDICATES AREA OF EXISTING BUILDING TO BE CUT OUT FOR LINEAR SLOT WINDOWS

EPR
architects

30 Millbank
 London SW1P 4DU
 +44 (0) 20 7932 7600
 www.epr.co.uk

Broadwater Road
 Welwyn Garden City

EXISTING BUILDING A
 NORTH & SOUTH ELEVATIONS DEMOLITION

PLANNING 1: 200 @ A1 24.07.14

Project No	Type	Bldg	Number	Zone/Lt	Rev
2455 - T - 00 - 0033 - ZXX					05