
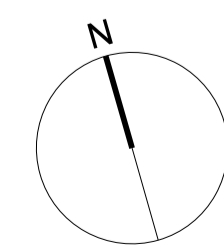


HYDE WAY

Keyplan

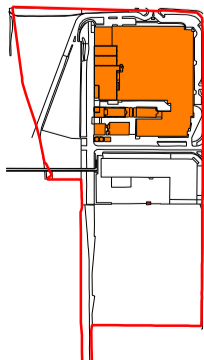

Notes:  
 1. Do not scale  
 2. Contractor to Check all dimensions and report omissions and errors to the Architect

No	Revision	Date	Initial	Chkd
05	FINAL PLANNING SUBMISSION	13.02.15	JSP	MPC
04		16.01.15	JSP	
03		23.09.14	JSP	
02		16.09.14	JSP	
01		13.05.14	JSP	

- NOTES**
- LINE INDICATES EXTENT OF DEMOLITION
  - LINE INDICATES EXTENT OF DEMOLITION TO INTERNAL STRUCTURE WITHIN THE RETAINED LISTED BUILDINGS
  - HATCH AREA SHOWS EXTENT OF STRUCTURE REQUIRING VOID TO BE FILLED

**EPR**  
architects

30 Millbank  
 London SW1P 4DU  
 +44 (0) 20 7932 7600  
 www.epr.co.uk

Broadwater Road  
 Welwyn Garden City  
 EXISTING BUILDING A  
 THIRD FLOOR DEMOLITION  
 PLANNING 1:400 @ A1 13.05.14

Project No	Type	Bldg	Number	Zone/Lvl	Rev
2455 - T - 00 - 0029 - Z03					05