


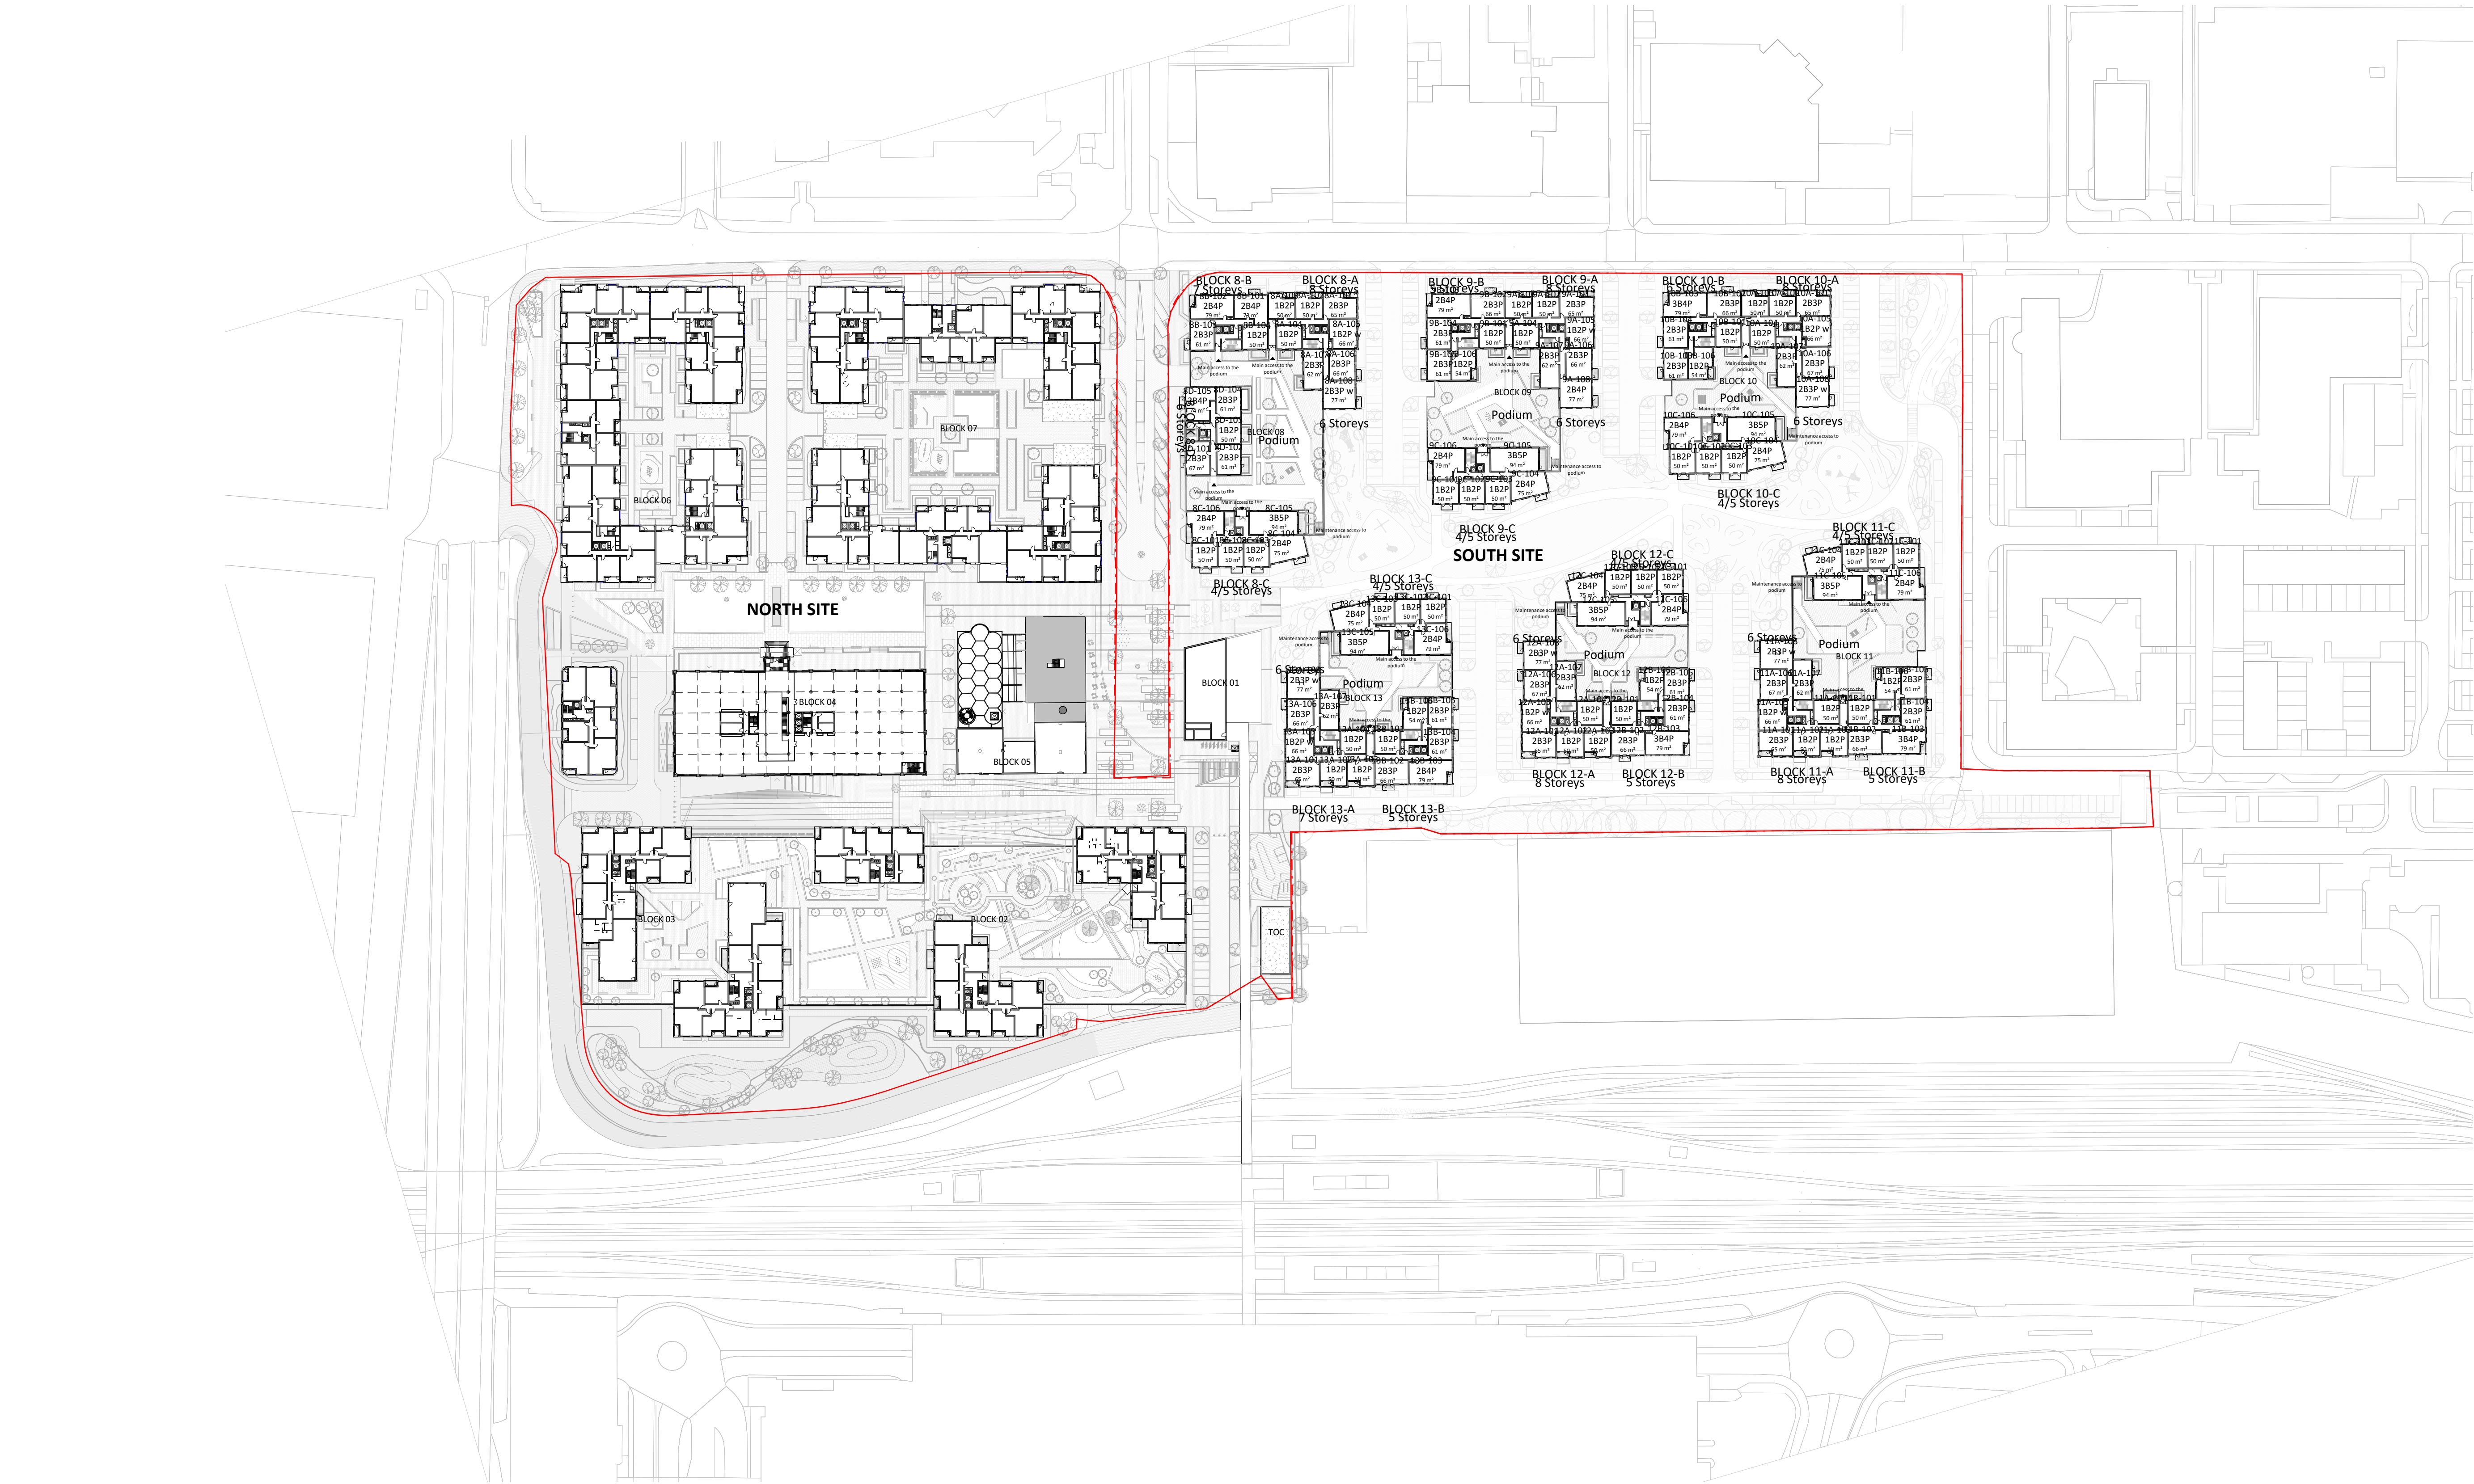

1 North Site - Typical Upper Floor
1 : 1000 @A1

NOTES

CONSULTANTS


- Refer to highways consultant's drawings for details
- Refer to landscape consultant's drawings for details
- Landscaping layout is indicative only

AREAS

- Refer to area schedule

© Copyright Reserved. ColladoCollins Partners LLP

Rev	Notes	Date	By	Auth
P1	DRAFT issue for Planning	17-12-12	CS	FvB
P2	Planning Submission	18-01-12	CS	FvB

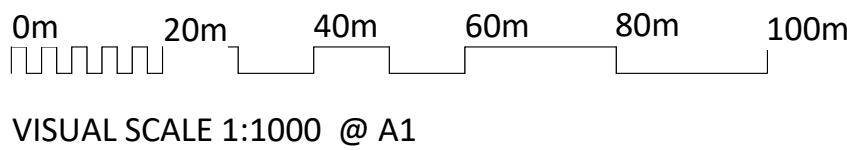

ColladoCollinsArchitects

17-19 Foley Street
London W1W 6DW
T 020 7580 3490
F 020 7580 2917
info@colladocollins.com
www.colladocollins.com

Date: 12/01/17
Drawn By: Author
Checked by: Checker
Scale @ A1: 1 : 1000
Scale @ A3:
CAD File No:

Plutus Estates (WGC) Limited and
Metropolitan Housing Trust
Former Shredded Wheat Factory
Site Masterplan (First)
PLANNING
16037
P0-002