


● BLOCK 8 ● HYDE WAY ● BLOCK 7 ● BLOCK 6 ● BRIDGE ROAD B195 ●

1 Site Elevation East
1 : 500 @A1



● Bridge Road ● BLOCK 3 ● BLOCK 2 ● Pedestrian bridge ●

2 Site Elevation West
1 : 500 @A1

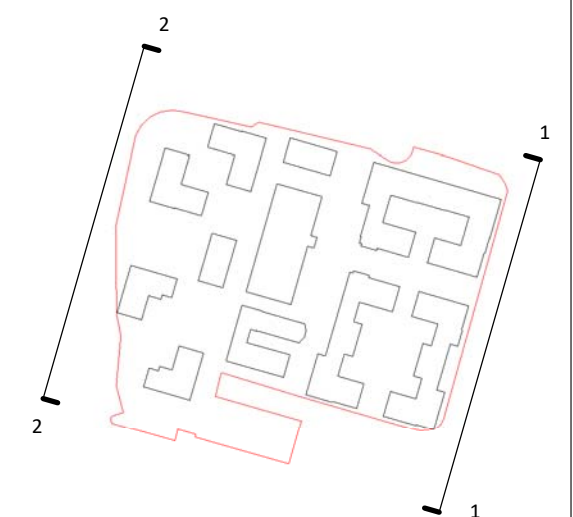


NOTES
CONSULTANTS
- Refer to highways consultant's drawings for details
- Refer to landscape consultant's drawings for details
- Landscaping layout is indicative only

AREAS
- Refer to area schedule

© Copyright Reserved. ColladoCollins Partners LLP

Rev	Notes	Date	By	Auth
P1	DRAFT issue for Planning	17-12-12	CS	FVB
P2	Planning Submission	18-01-12	CS	FVB

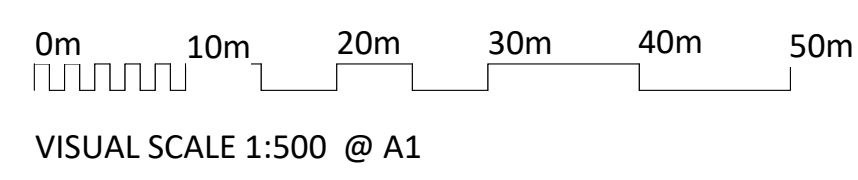

ColladoCollinsArchitects

17-19 Foley Street
London W1W 6DW
T 020 7580 3490
F 020 7580 2917
info@colladocollins.com
www.colladocollins.com

Date: 11/17/17
Drawn By: BM
Checked by: FVB
Scale @ A1: As indicated
Scale @ A3: 1 : 1000
CAD File No:

Plutus Estates (WGC) Limited and
Metropolitan Housing Trust

Former Shredded Wheat Factory
Site Elevations 2

PLANNING
16037

P0(N)-301

P2
Revision