



BLOCK 02A

**1 Block 02A - North Elevation**  
1 : 100 @A1



BLOCK 02A



**2 Block 02A - South Elevation**  
1 : 100 @A1

**NOTES**  
CONSULTANTS  
- Refer to highways consultant's drawings for details  
- Refer to landscape consultant's drawings for details  
- Landscaping layout is indicative only

**AREAS**  
- Refer to area schedule

© Copyright Reserved. ColladoCollins Partners LLP

Rev	Notes	Date	By	Auth
P1	DRAFT Issue for Planning	17-12-12	CS	FvB
P2	Planning Submission	18-01-12	CS	FvB

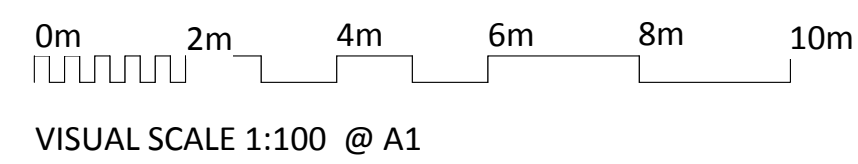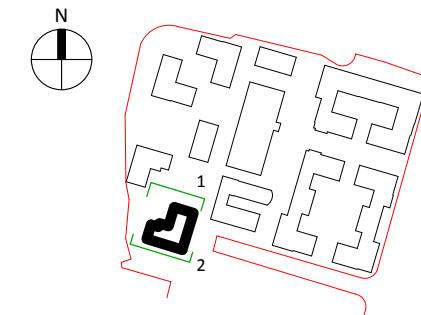

- Materials Key:**
1. Black Brick
  2. Red Brick
  3. Buff Brick
  4. Off White Brick
  5. Aluminium Composite Window
  6. Glass Balustrade
  7. Metal Mesh Panel
  8. Recessed Brick Panel
  9. Metal Railing (bronze colour)

**ColladoCollinsArchitects**

17-19 Foley Street  
London W1W 6DW  
T 020 7580 3490  
F 020 7580 2917  
info@colladocollins.com  
www.colladocollins.com

Date: 09/11/17  
Drawn By: CS  
Checked by: FvB  
Scale @ A1: 1 : 100  
Scale @ A3: 1 : 200  
CAD File No:

Plutus Estates (WGC) Limited and  
Metropolitan Housing Trust  
Former Shredded Wheat Factory  
Block 02A - North & South Elevations

**PLANNING**  
16037

P3(N-02)-100

P2  
Revision