



BLOCK 03 B



1 Block 03B - North Elevation
1 : 100 @A1

NOTES
CONSULTANTS
- Refer to highways consultant's drawings for details
- Refer to landscape consultant's drawings for details
- Landscaping layout is indicative only

AREAS
- Refer to area schedule

© Copyright Reserved. ColladoCollins Partners LLP

| Rev | Notes | Date | By | Auth |
|-----|--------------------------|----------|----|------|
| P1 | DRAFT Issue for Planning | 17-12-12 | CS | FVB |
| P2 | Planning Submission | 18-01-12 | CS | FVB |
| | | | | |
| | | | | |
| | | | | |
| | | | | |

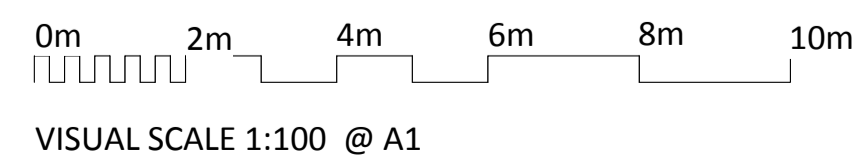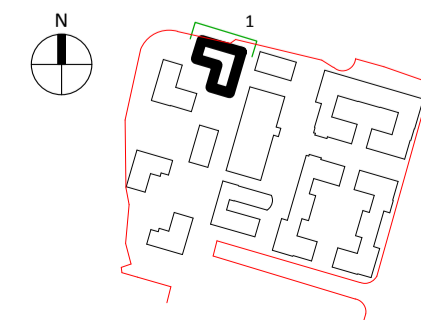

- Materials Key:**
1. Black Brick
 2. Red Brick
 3. Buff Brick
 4. Off White Brick
 5. Aluminium Composite Window
 6. Glass Balustrade
 7. Metal Mesh Panel
 8. Recessed Brick Panel
 9. Metal Railing (bronze colour)

ColladoCollinsArchitects

17-19 Foley Street London W1W 6DW
T 020 7580 3490 F 020 7580 2917
info@colladocollins.com www.colladocollins.com
Date: 09/11/17
Drawn By: CS
Checked by: FVB
Scale @ A1: 1 : 100
Scale @ A3:
CAD File No:

Plutus Estates (WGC) Limited and Metropolitan Housing Trust
Former Shredded Wheat Factory
Block 03B - North Elevations

PLANNING
16037

P3(N-03)-100

P2
Revision