



BLOCK 06 D

**2 Block 06 (6D) - South Elevation**

1 : 100 @A1





BLOCK 06 B

**1 Block 06 (6B) - South Elevation**

1 : 100 @A1

**NOTES**  
 CONSULTANTS  
 - Refer to highways consultant's drawings for details  
 - Refer to landscape consultant's drawings for details  
 - Landscaping layout is indicative only  
 AREAS  
 - Refer to area schedule  
 © Copyright Reserved. ColladoCollins Partners LLP

Rev	Notes	Date	By	Auth
P1	DRAFT Issue for Planning	17-12-12	CS	FVB
P2	Planning Submission	18-01-12	CS	FVB

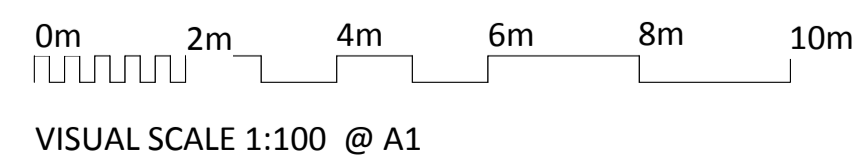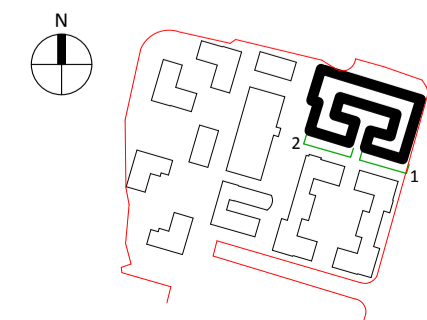

- Materials Key:**
1. Black Brick
  2. Red Brick
  3. Buff Brick
  4. Off White Brick
  5. Aluminium Composite Window
  6. Glass Balustrade
  7. Metal Mesh Panel
  8. Recessed Brick Panel
  9. Metal Railing (bronze colour)

**ColladoCollinsArchitects**

17-19 Foley Street  
 London W1W 6DW  
 T 020 7580 3490  
 F 020 7580 2917  
 info@colladocollins.com  
 www.colladocollins.com

Date: 12/17  
 Drawn By: MD  
 Checked by: FVB  
 Scale @ A1: 1 : 100  
 Scale @ A3: 1 : 200  
 CAD File No:

Plutus Estates (WGC) Limited and  
 Metropolitan Housing Trust  
 Former Shredded Wheat Factory  
 Block 06 - Elevations 3

**PLANNING**  
 16037

P3(N-06)-102

P2  
 Revision