



1 Block 06E - North Elevation
1 : 100 @A1





2 Block 06E - South Elevation
1 : 100 @A1

NOTES
CONSULTANTS
- Refer to highways consultant's drawings for details
- Refer to landscape consultant's drawings for details
- Landscaping layout is indicative only

AREAS
- Refer to area schedule

© Copyright Reserved. ColladoCollins Partners LLP

Rev	Notes	Date	By	Auth
P1	DRAFT issue for Planning	17-12-12	CS	FvB
P2	Planning Submission	18-01-12	CS	FvB

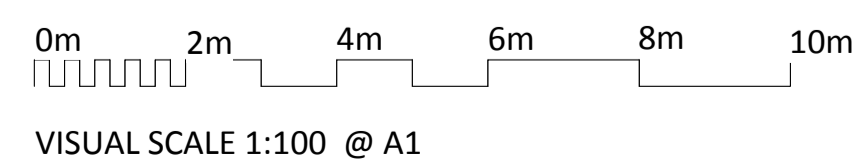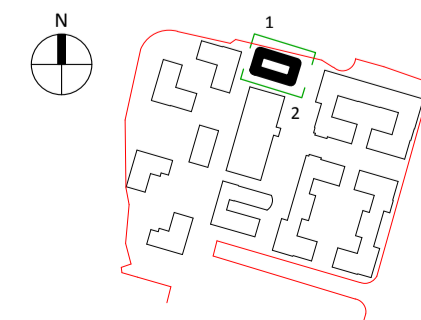

- Materials Key:**
1. Black Brick
 2. Red Brick
 3. Buff Brick
 4. Off White Brick
 5. Aluminium Composite Window
 6. Glass Balustrade
 7. Metal Mesh Panel
 8. Recessed Brick Panel
 9. Metal Railing (bronze colour)

ColladoCollinsArchitects

17-19 Foley Street
London W1W 6DW
T 020 7580 3490
F 020 7580 2917
info@colladocollins.com
www.colladocollins.com

Date: 12/17
Drawn By: CS
Checked by: FvB
Scale @ A1: 1 : 100
Scale @ A3: 1 : 200
CAD File No:

Plutus Estates (WGC) Limited and
Metropolitan Housing Trust
Former Shredded Wheat Factory
Block 06E - North & South Elevations

PLANNING
16037

P3(N-06)-108

P2
Revision