



**1 P3(S) - South Elevation B - Block 8**

1 : 100 @A1

**NOTES**  
 CONSULTANTS  
 - Refer to highways consultant's drawings for details  
 - Refer to landscape consultant's drawings for details  
 - Landscaping layout is indicative only

**AREAS**  
 - Refer to area schedule

Rev	Notes	Date	By	Aut
P1	Draft Planning Set	17-12-20	PM	
P2	Planning Submission	18-01-12	VC	

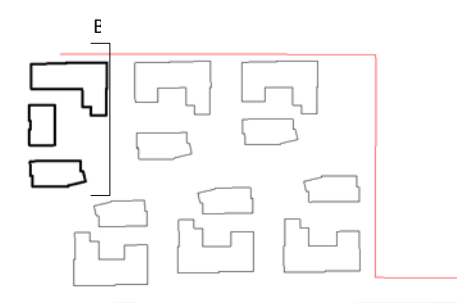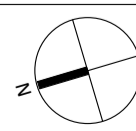

VISUAL SCALE 1:100 @ A1

**Materials Key:**

- |   |  |   |
|---|--|---|
| 01 Buff Brick - Smooth Texture                    | 07 Recessed Brick Panel - Smooth Texture Buff Brick  | 11 Concrete Canopy Cladded In Reconstituted Stone To Block Entrance |
| 02 Buff Brick - Rough Texture                     | 08 Reconstituted Stone Banding                       | 12 Aluminium Composite Window                                       |
| 03 Red Brick                                      | 09 Metal Railing Balustrade - Dark Grey - Type 1     | 13 Glazed Entrance Door   |
| 04 Horizontal Projecting Brick Course - Red Brick | 10 Metal Railing Balustrade - Bronze Colour - Type 2 | 14 Fixed Glazing Panel In Aluminium Frame                           |
| 05 Perforated Brick Wall - Red Brick              |  | 15 Metal Louvres  |
| 06 Off White Brick                                |  |   |

**ColladoCollins Architects**

17-19 Foley Street  
 London W1W 6DW  
 T 020 7580 3490  
 F 020 7580 2917  
 info@colladocollins.com  
 www.colladocollins.com

Date: 12/01/18  
 Drawn By: LB  
 Checked by: PM  
 Scale @ A1: As indicated  
 Scale @ A3:  
 CAD File No:

Plutus Estates (WGC) Limited and Metropolitan Housing Trust  
 Former Shredded Wheat Factory  
 1/100 Elevations Block 8 Ext

PLANNING  
 16037 P3(S)-101