





**1 P3(S) - North Section E - Block 8**  
1:100 @A1

**NOTES**  
CONSULTANTS  
- Refer to highways consultant's drawings for details  
- Refer to landscape consultant's drawings for details  
- Landscaping layout is indicative only

**AREAS**  
- Refer to area schedule

© Copyright Reserved. ColladoCollins Partners LLP

Rev	Notes	Date	By	Aut
P1	Draft Planning Set	17-12-20	PM	
P2	Planning Submission	18-01-12	VC	

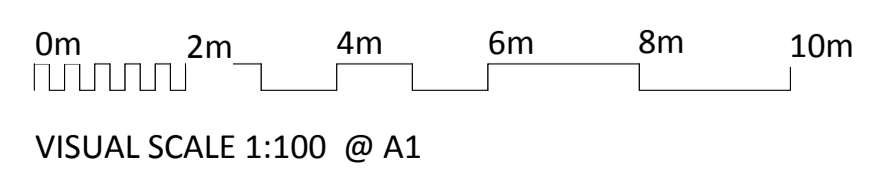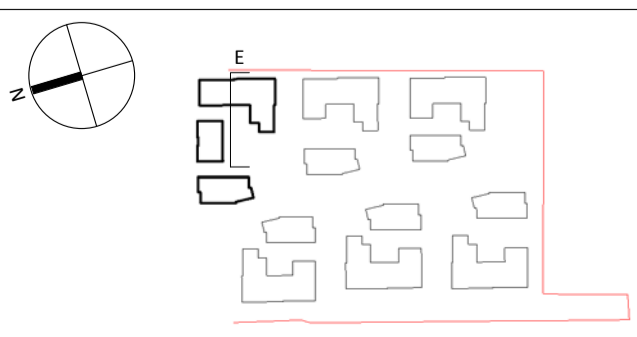

- Materials Key:**
- 01 Buff Brick - Smooth Texture
  - 02 Buff Brick - Rough Texture
  - 03 Red Brick
  - 04 Horizontal Projecting Brick Course - Red Brick
  - 05 Perforated Brick Wall - Red Brick
  - 06 Off White Brick
  - 07 Recessed Brick Panel - Smooth Texture Buff Brick
  - 08 Reconstituted Stone Banding
  - 09 Metal Railing Balustrade - Dark Grey - Type 1
  - 10 Metal Railing Balustrade - Bronze Colour - Type 2
  - 11 Concrete Canopy Cladded In Reconstituted Stone To Block Entrance
  - 12 Aluminium Composite Window
  - 13 Glazed Entrance Door
  - 14 Fixed Glazing Panel In Aluminium Frame
  - 15 Metal Louvers

**ColladoCollins Architects**

17-19 Foley Street  
London W1W 6DW  
T 020 7580 3490  
F 020 7580 2917  
info@colladocollins.com  
www.colladocollins.com

Date: 12/01/18  
Drawn By: LB  
Checked by: PM  
Scale @ A1: As indicated  
Scale @ A3:  
CAD File No:

Plutus Estates (WGC) Limited and Metropolitan Housing Trust  
Former Shredded Wheat Factory  
1/100 Elevations Block 8 Int

**PLANNING**  
16037

P3(S)-105