


This drawing is the property of Bradley Murphy Design Ltd. Copyright is reserved by them and the drawing is issued on the condition that it is not copied, reproduced, retained nor disclosed to any unauthorized person either wholly or in part without the consent of Bradley Murphy Design Ltd.

NOTES:

1. THIS DRAWING SHOULD BE READ IN CONJUNCTION WITH ALL OTHER LANDSCAPE DRAWINGS AND DOCUMENTS
2. THIS DRAWING IS NOT INTENDED FOR CONSTRUCTION
3. DO NOT SCALE FROM THIS DRAWING
4. ANY DISCREPANCIES WITHIN THIS DRAWING OR BETWEEN THIS DRAWING AND ANY OTHER INFORMATION IS TO BE REPORTED TO BMD FOR CLARIFICATION

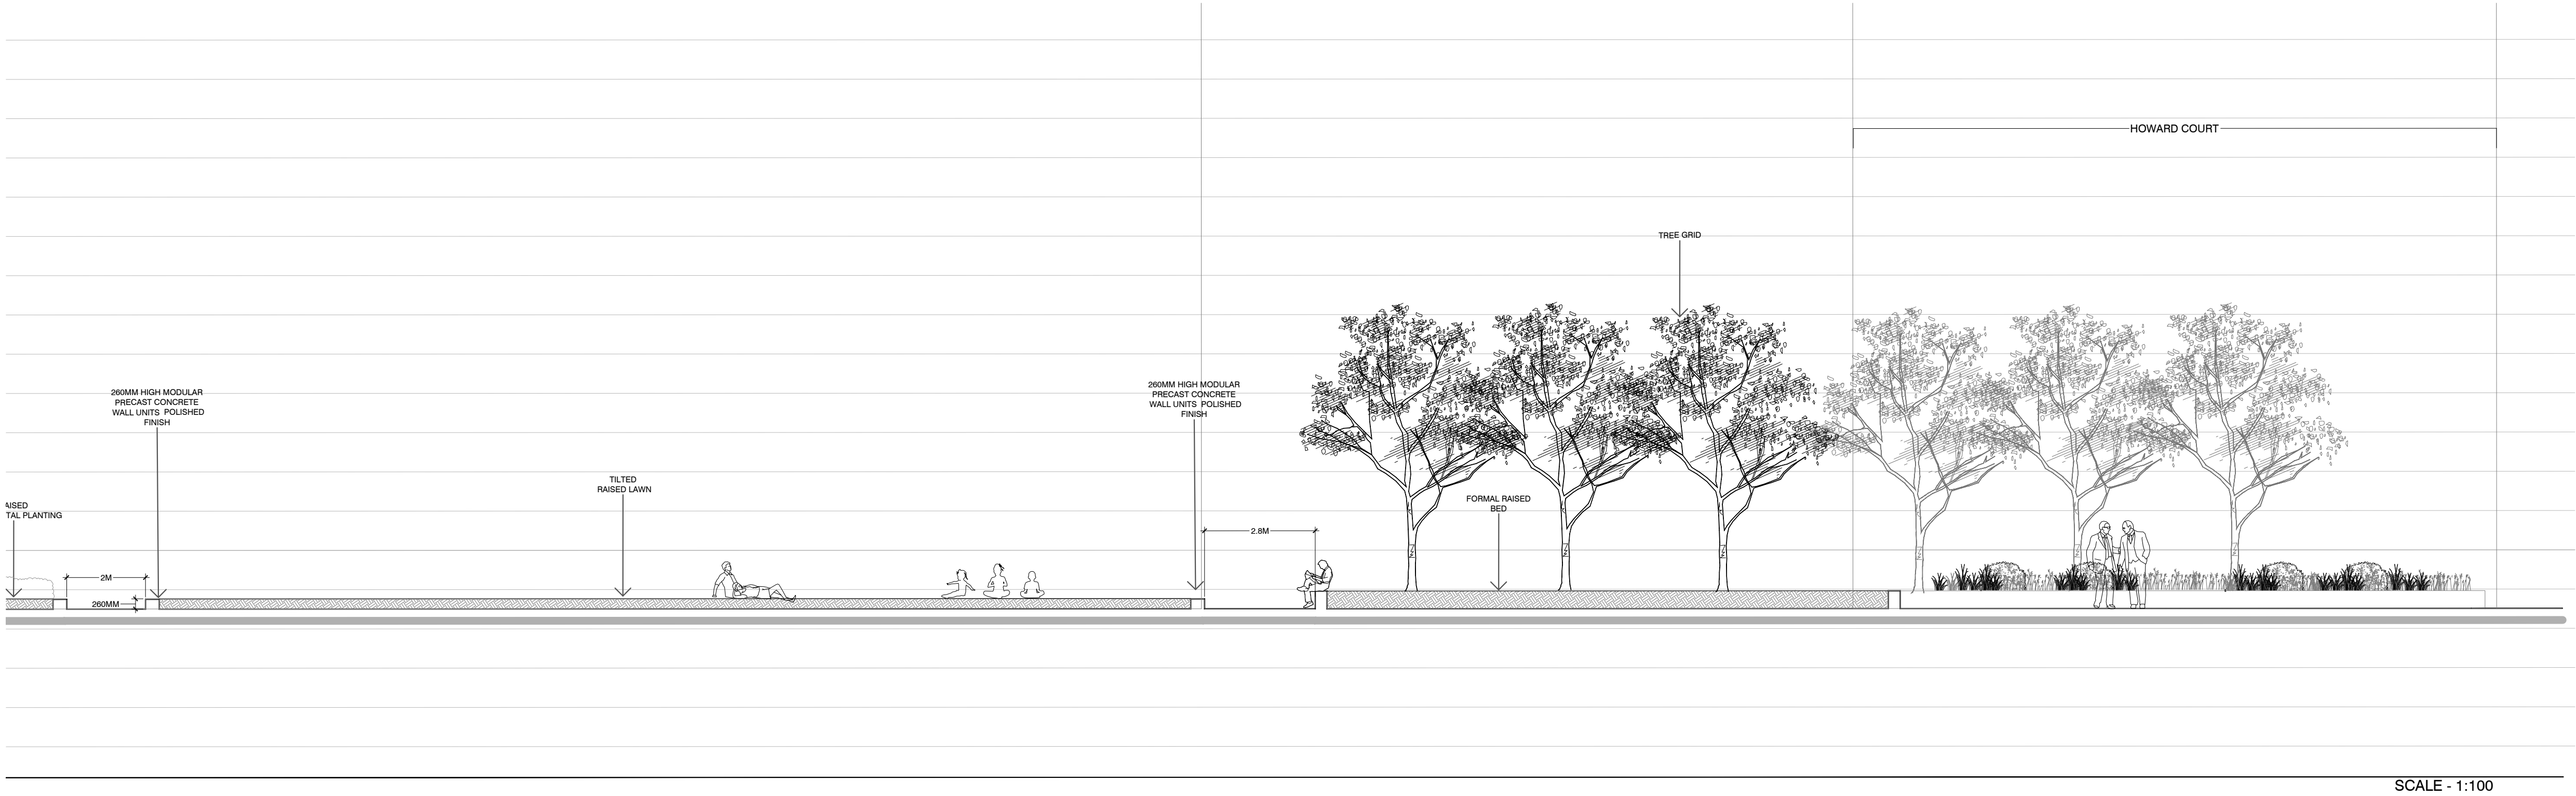

SECTION LOCATION PLAN



Rev	Description		Date
Purpose of Issue			
INFORMATION			
Bradley Murphy Design Ltd 5 The Courtyard Hatton Technology Park Dark Lane Hatton Warwickshire CV35 8XB			
t: 01926 676496 e: info@bradleymurphydesign.co.uk www.bradleymurphydesign.co.uk			
Client			
PLUTUS ESTATES (WGC) LTD & METROPOLITAN HOUSING TRUST			
Project			
Broadwater Road, Welwyn Garden City			
Drawing Title			
Detailed Section 013			
Drawn CR	Checked CC	Approved RW	Date 11/01/2018
Job No. 17.023	Scale 1:100	Sheet Size A1	Revision
Drawing Number BMD.17.023.DR.P407			-

