

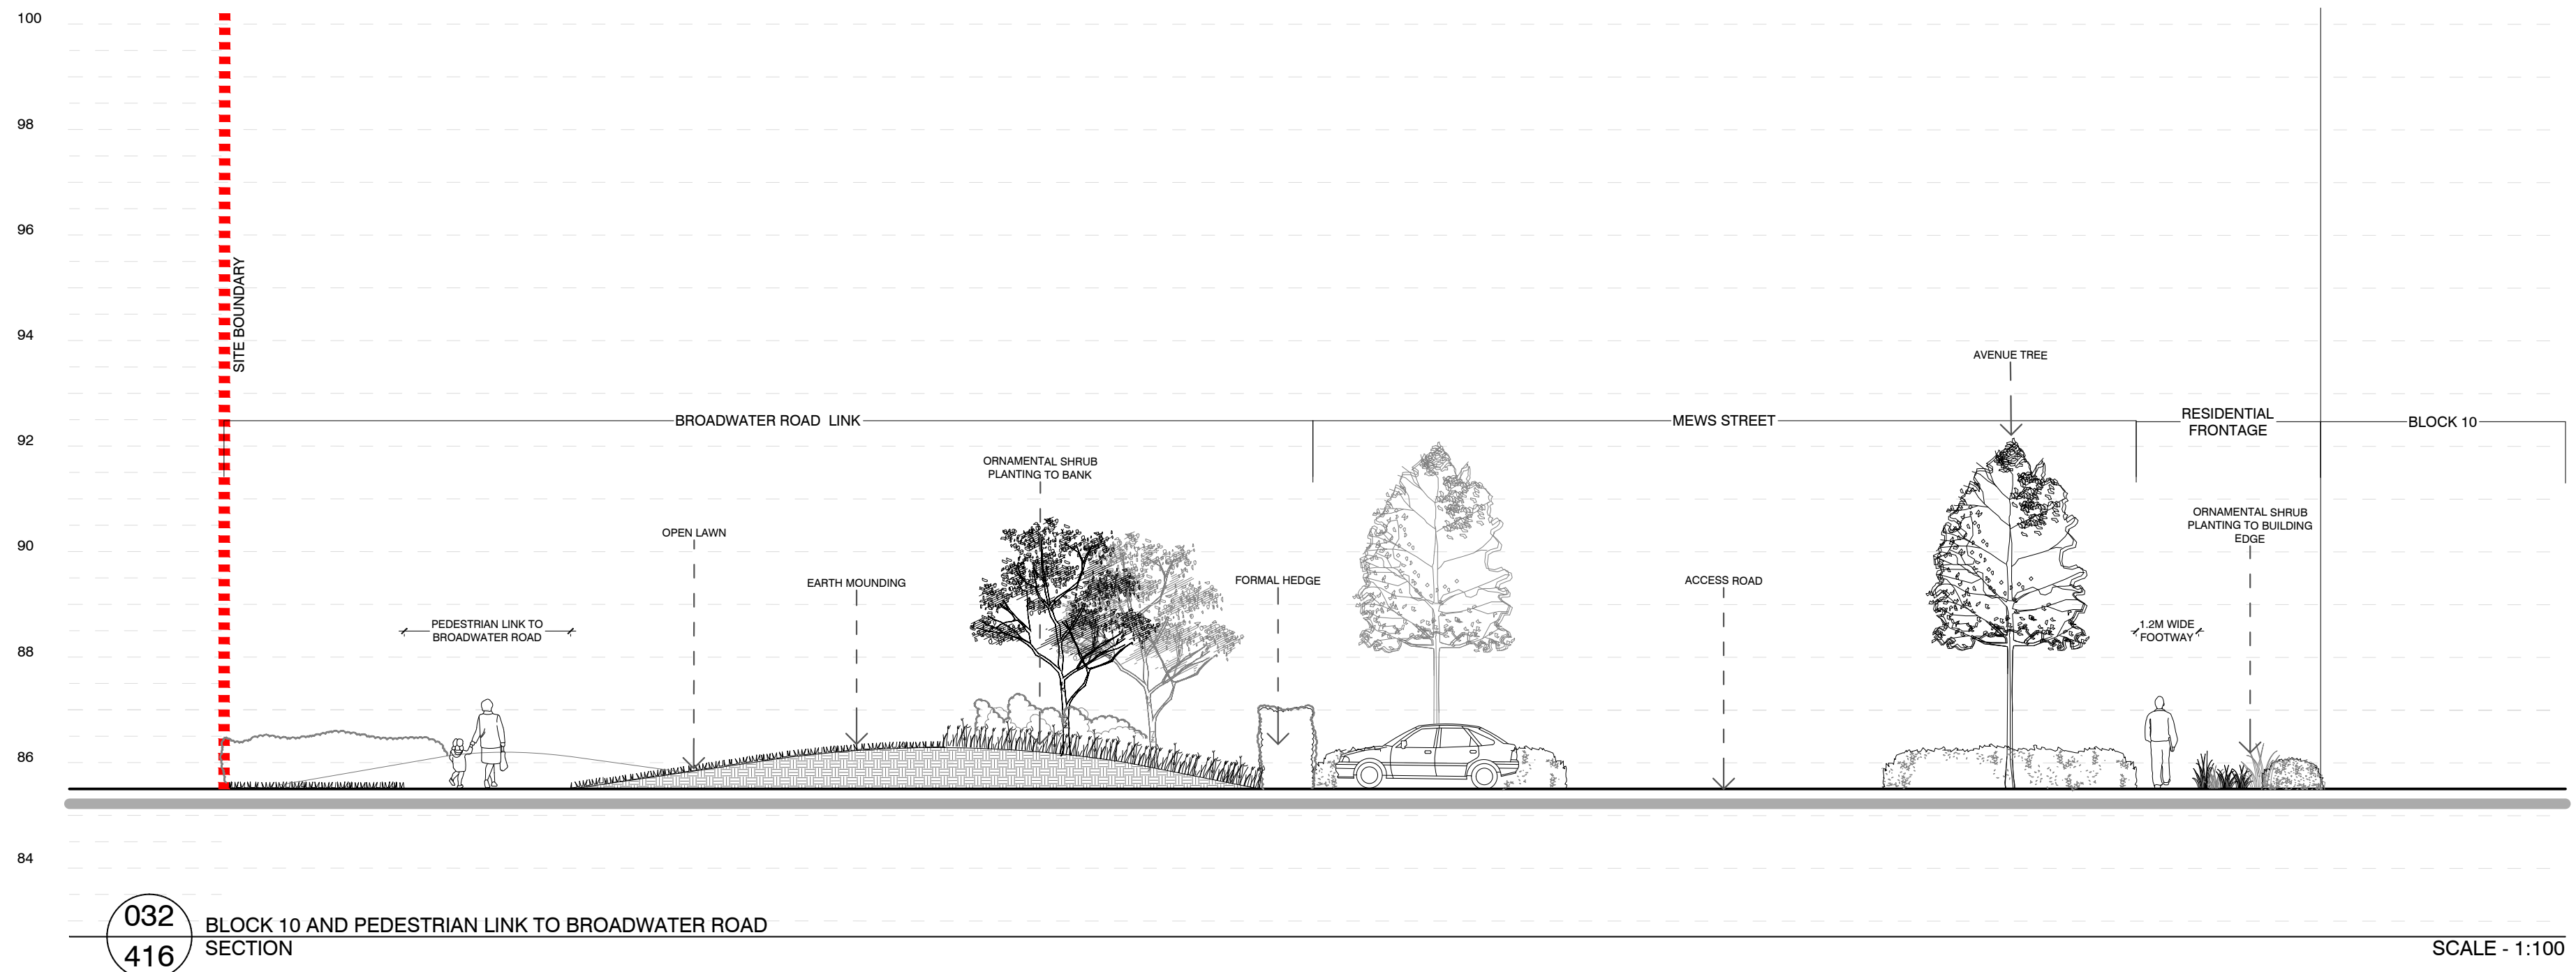


This drawing is the property of Bradley Murphy Design Ltd. Copyright is reserved by them and the drawing is issued on the condition that it is not copied, reproduced, retained nor disclosed to any unauthorized person either wholly or in part without the consent of Bradley Murphy Design Ltd.

- NOTES:
- THIS DRAWING SHOULD BE READ IN CONJUNCTION WITH ALL OTHER LANDSCAPE DRAWINGS AND DOCUMENTS
  - THIS DRAWING IS NOT INTENDED FOR CONSTRUCTION
  - DO NOT SCALE FROM THIS DRAWING
  - ANY DISCREPANCIES WITHIN THIS DRAWING OR BETWEEN THIS DRAWING AND ANY OTHER INFORMATION IS TO BE REPORTED TO BMD FOR CLARIFICATION

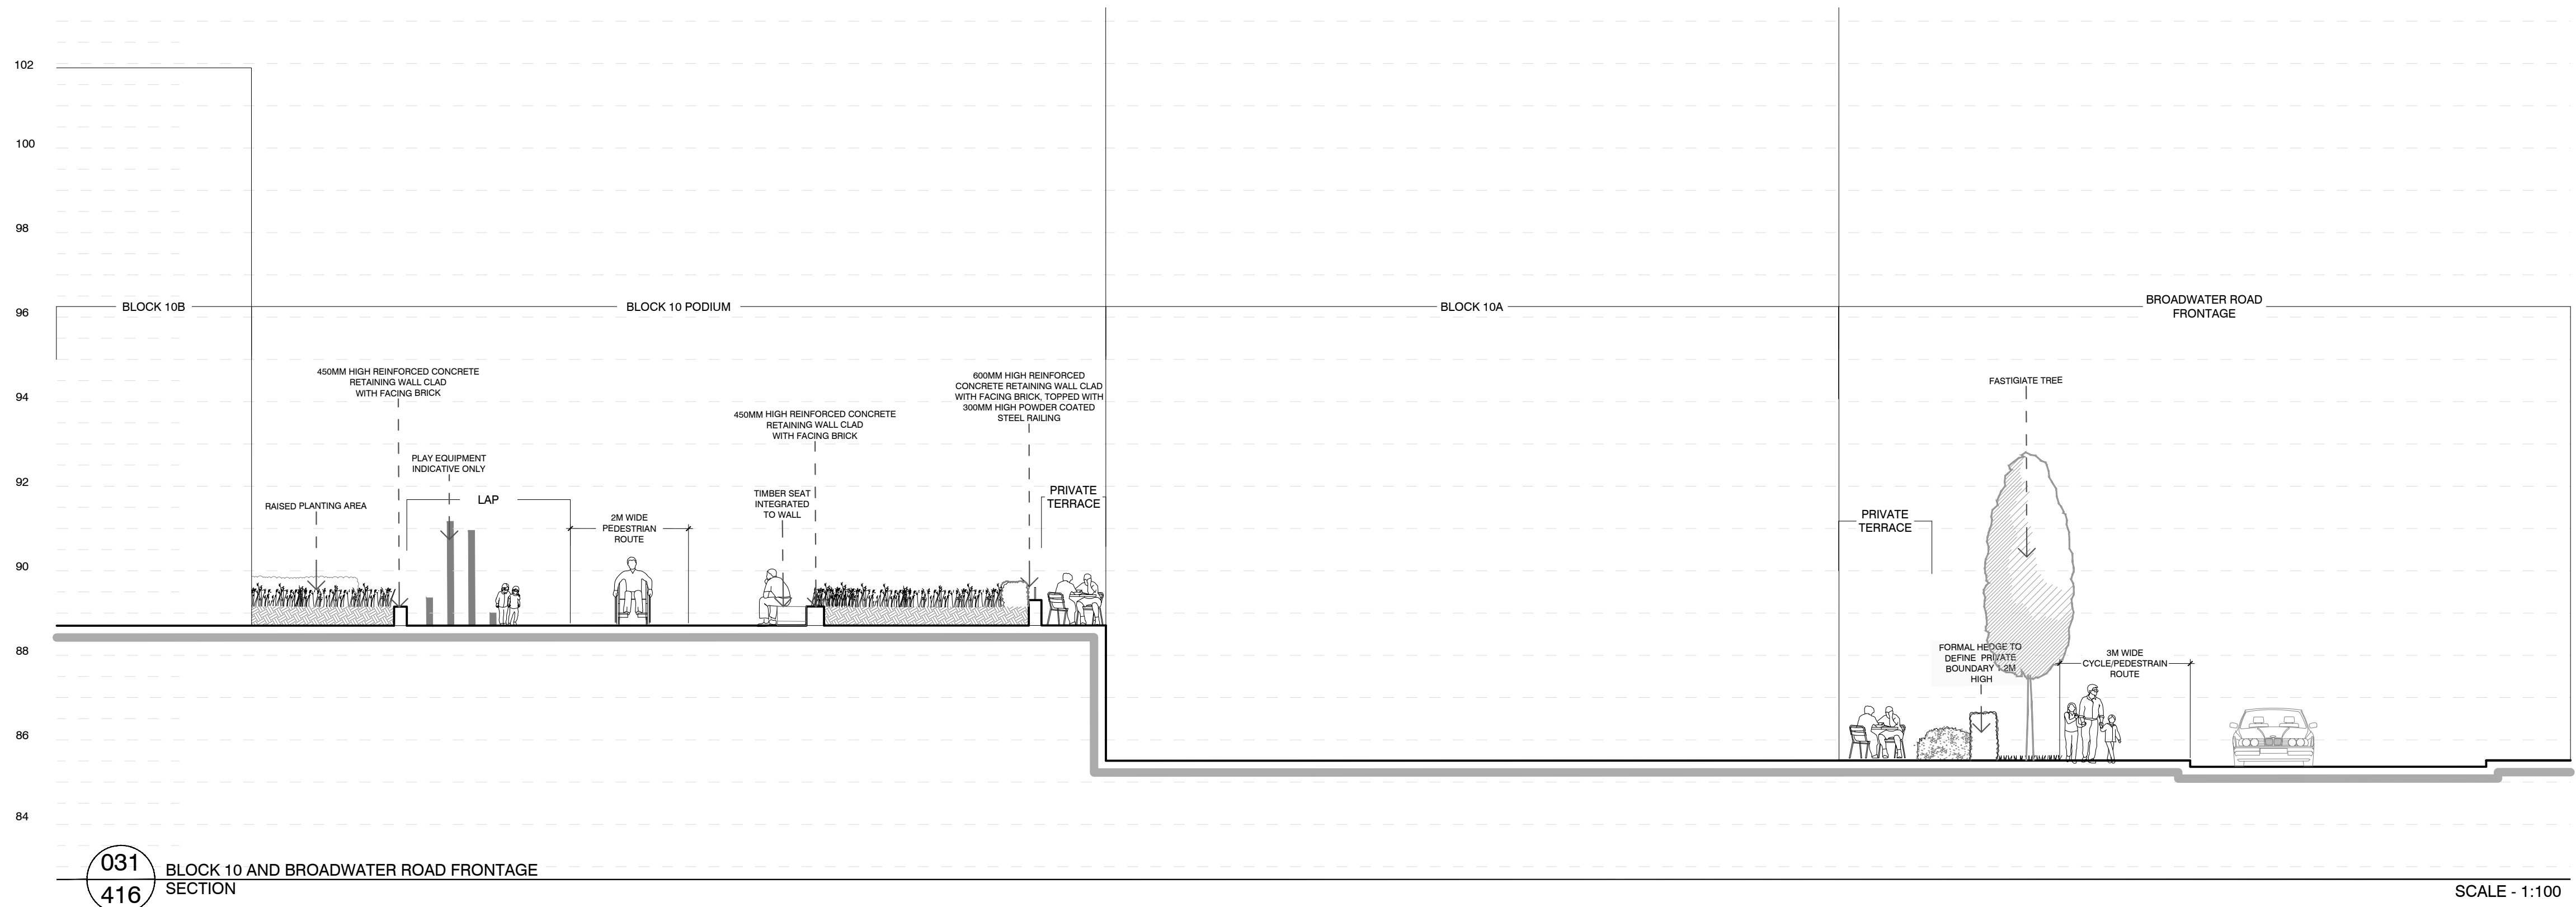

SECTION LOCATION PLAN

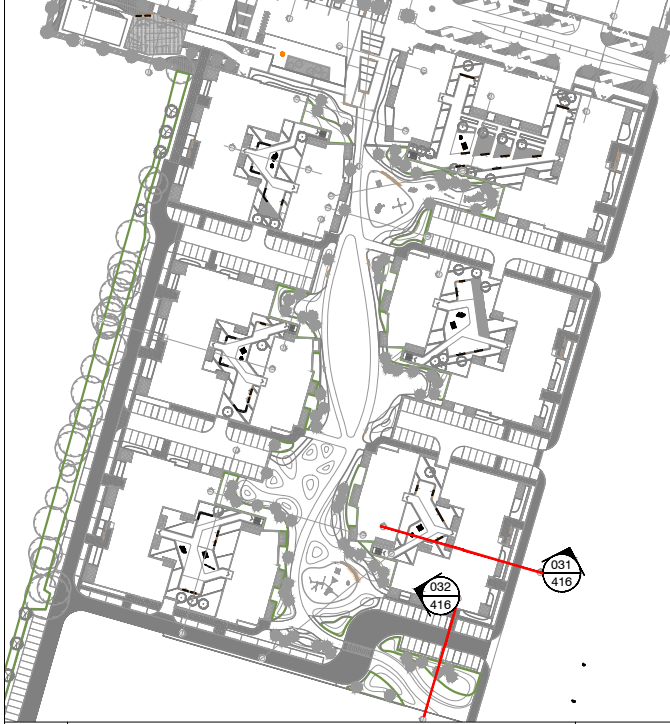

Rev	Description	Date
Purpose of Issue		
INFORMATION		
Bradley Murphy Design Ltd 5 The Courtyard Hutton Technology Park Dark Lane Hutton Warwickshire CV35 8XB		
t: 01926 676496 e: info@bradleymurphydesign.co.uk www.bradleymurphydesign.co.uk		
Client		
PLUTUS ESTATES (WGC) LTD & METROPOLITAN HOUSING TRUST		
Project		
Broadwater Road, Welwyn Garden City		
Drawing Title		
Detailed Sections 031 & 032		
Drawn	Checked	Approved
CR	CC	RW
Job No.	Scale	Sheet Size
17.023	1:100	A1
Drawing Number		
BMD.17.023.DR.P416		
Date		
11/01/2018		
Revision		
-		

