


This drawing is the property of Bradley Murphy Design Ltd. Copyright is reserved by them and the drawing is issued on the condition that it is not copied, reproduced, retained nor disclosed to any unauthorized person either wholly or in part without the consent of Bradley Murphy Design Ltd.


- NOTES:
1. THIS DRAWING SHOULD BE READ IN CONJUNCTION WITH ALL OTHER LANDSCAPE DRAWINGS AND DOCUMENTS
 2. THIS DRAWING IS NOT INTENDED FOR CONSTRUCTION
 3. DO NOT SCALE FROM THIS DRAWING
 4. ANY DISCREPANCIES WITHIN THIS DRAWING OR BETWEEN THIS DRAWING AND ANY OTHER INFORMATION IS TO BE REPORTED TO BMD FOR CLARIFICATION

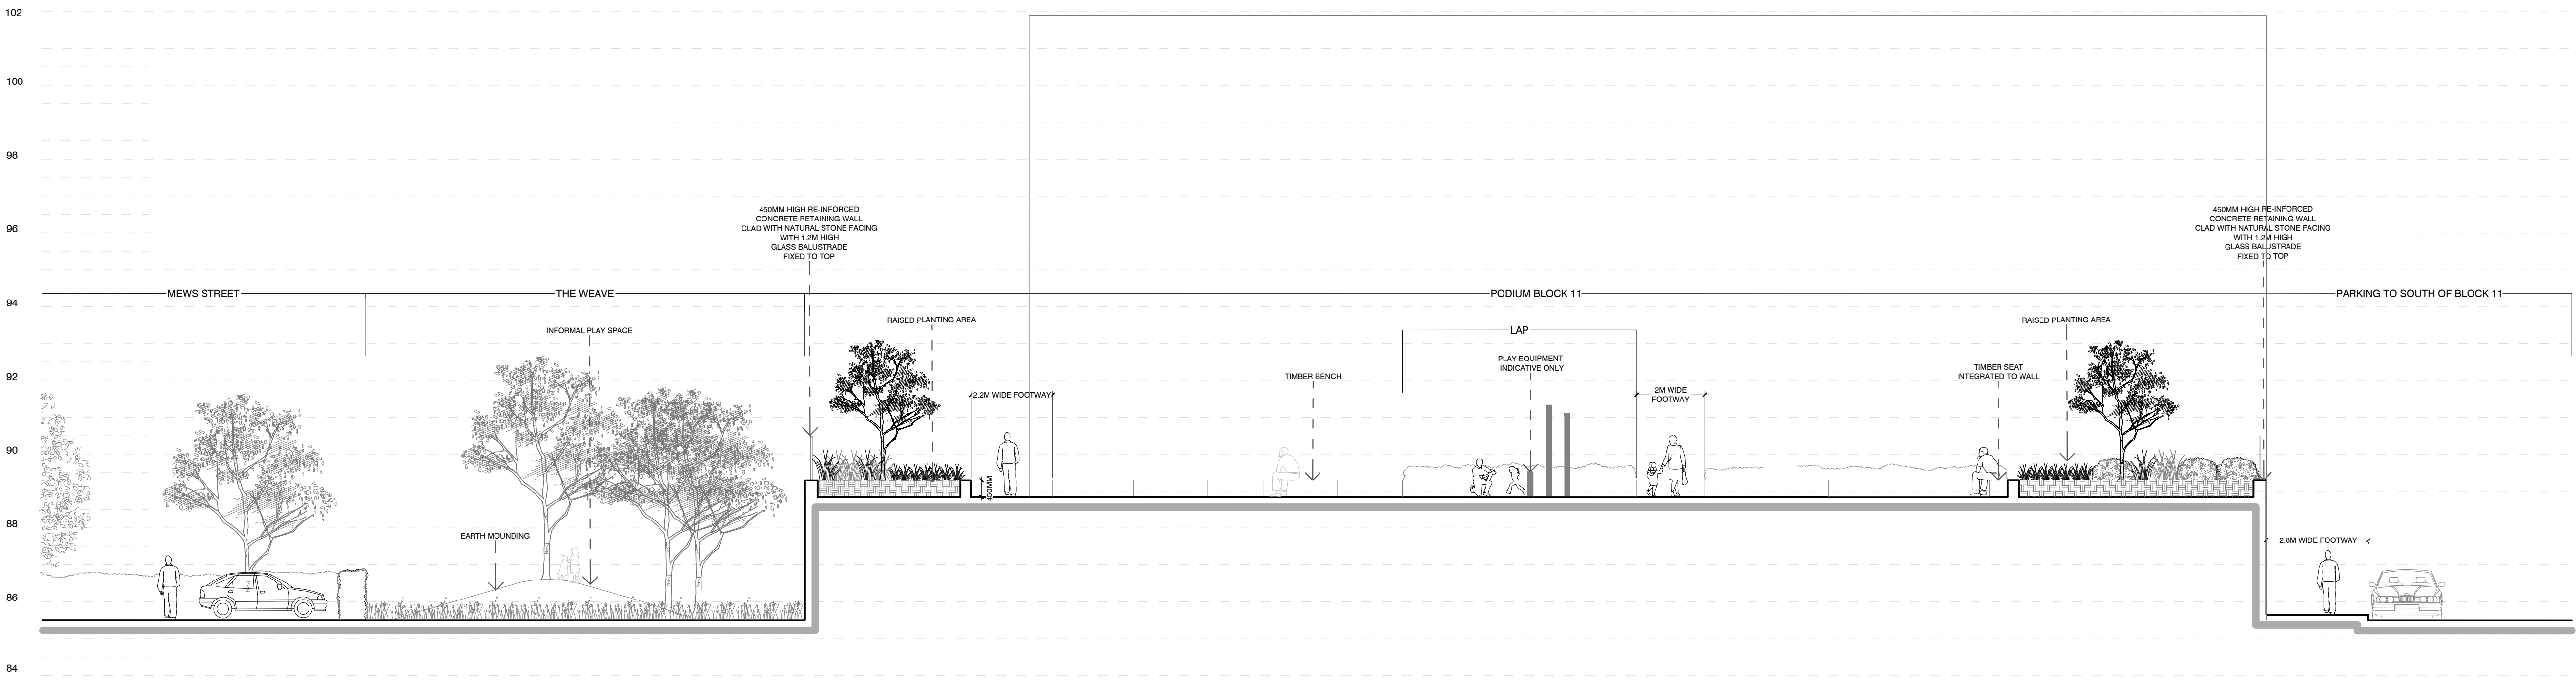

029
415

BLOCK 11 AND THE WEAVE
SECTION

SCALE - 1:100

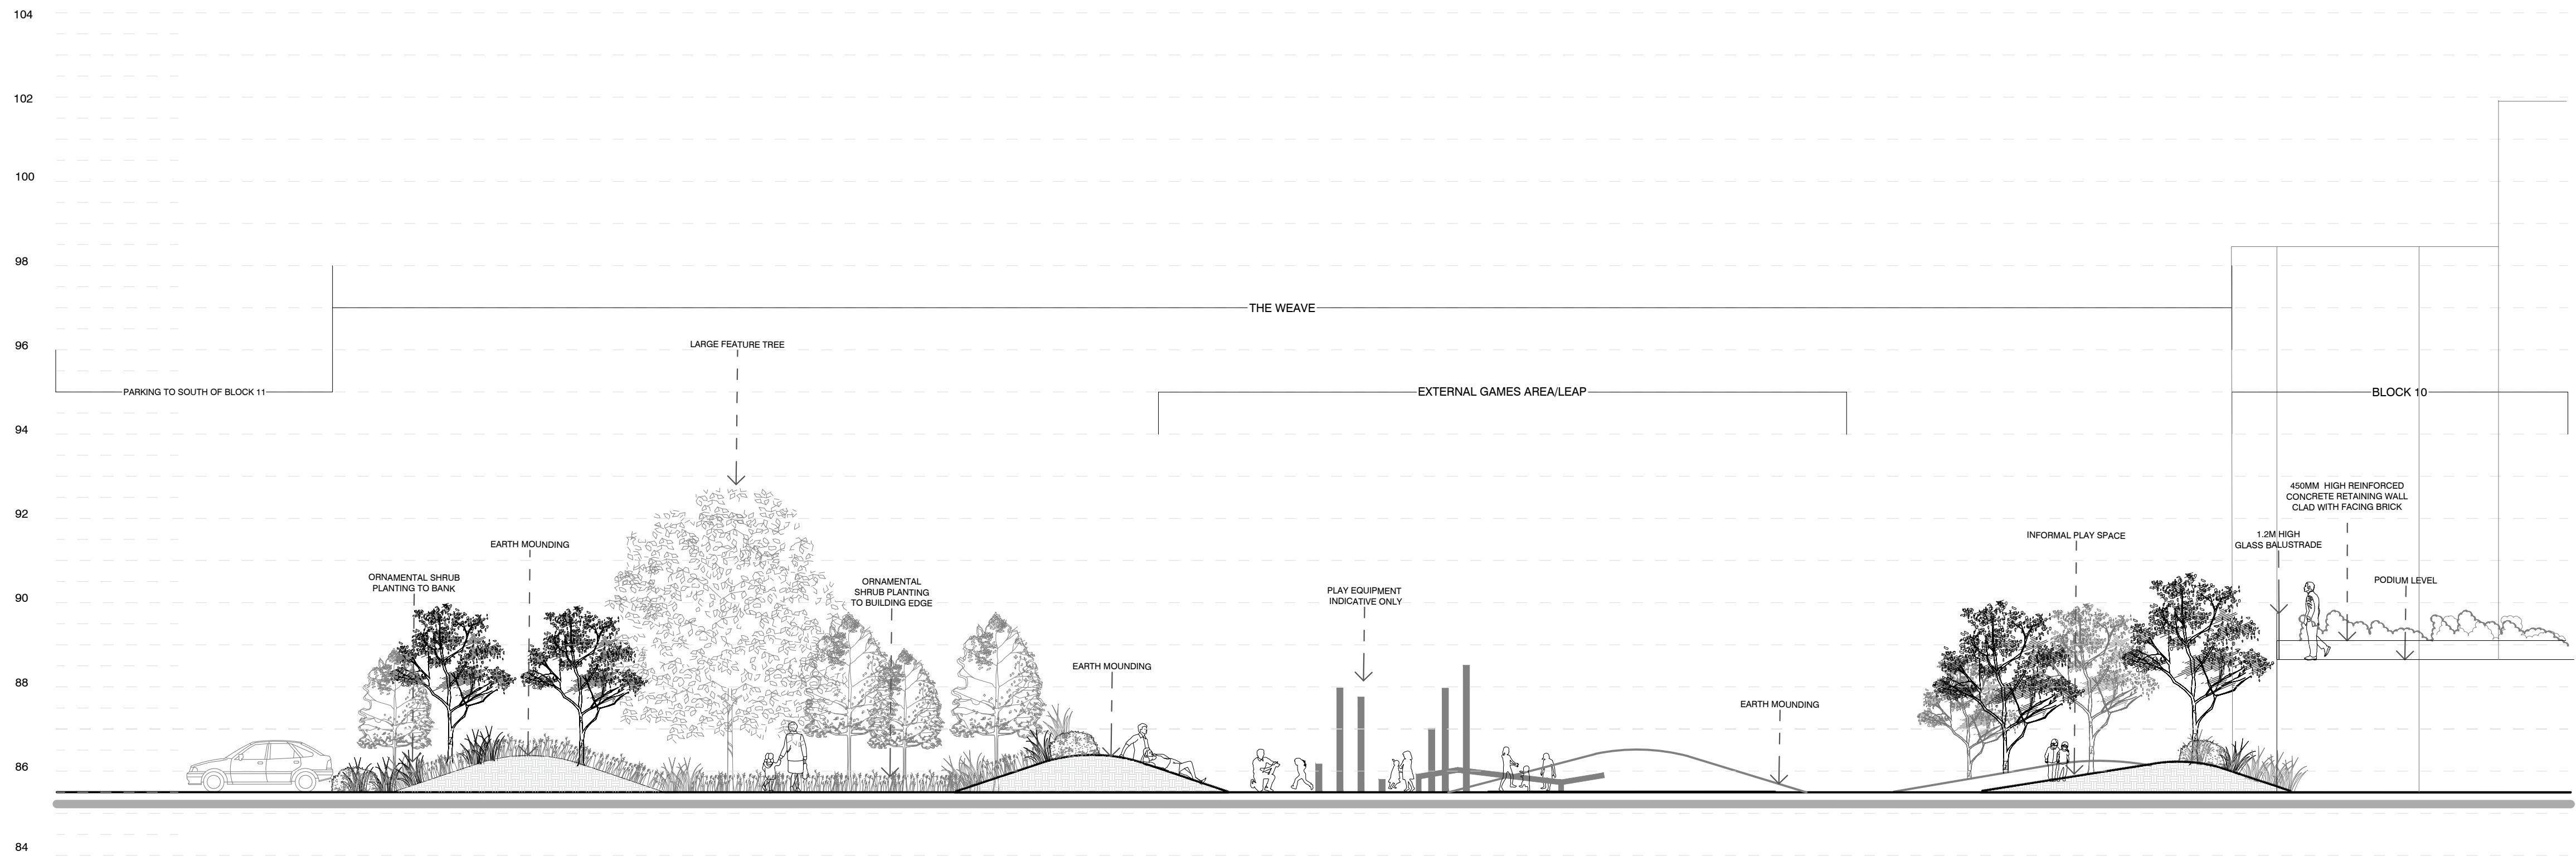


030
415

THE WEAVE
SECTION

SCALE - 1:100

SECTION LOCATION PLAN

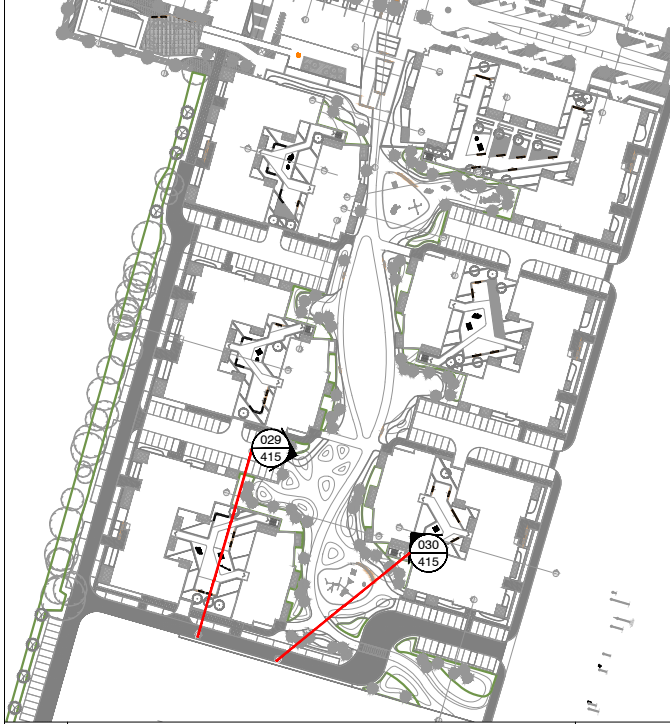

Rev	Description	Date
01	Issue for Information	11/01/2018
Purpose of Issue		
INFORMATION		
Bradley Murphy Design Ltd 5 The Courtyard Hutton Technology Park Dark Lane Hatton Warwickshire CV35 8XB t: 01926 676496 e: info@bradleymurphydesign.co.uk www.bradleymurphydesign.co.uk		
Client		
PLUTUS ESTATES (WGC) LTD & METROPOLITAN HOUSING TRUST		
Project		
Broadwater Road, Welwyn Garden City		
Drawing Title		
Detailed Sections 029 & 030		
Drawn CR	Checked CC	Approved RW
Job No. 17.023	Scale 1:100	Sheet Size A1
Drawing Number BMD-17.023.DR.P415		Revision -
Date 11/01/2018		

