
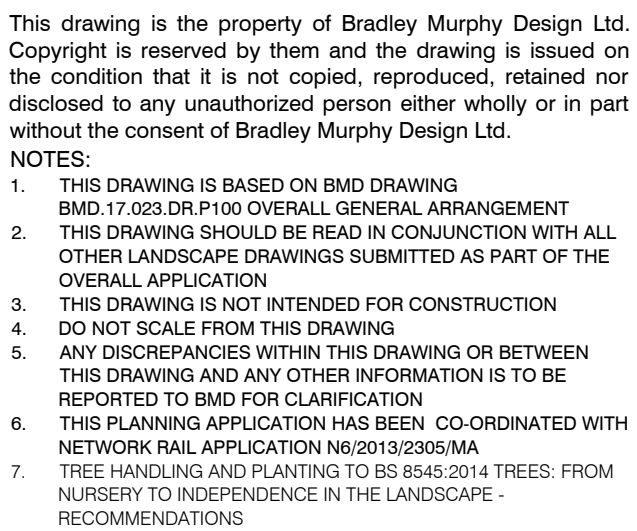


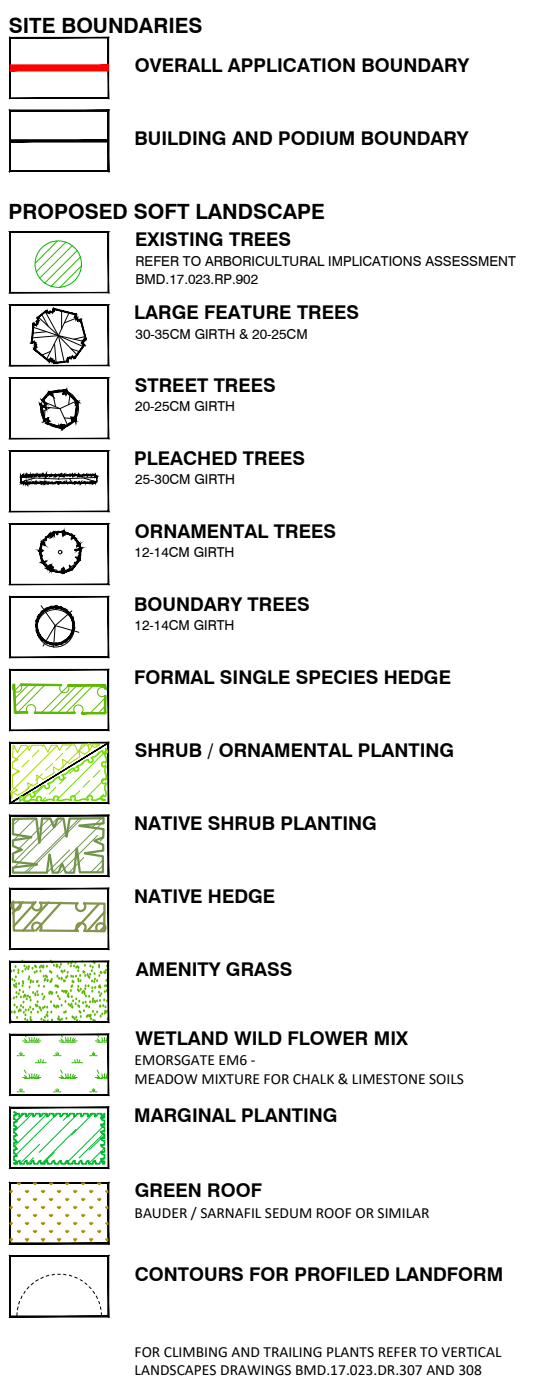

MARGINAL/ AQUATIC PLANTING						
Mix %	Name	Overall height / Ø dia (cm)	Root condition	Size of container (litres)	Habit	Density per m ²
15	<i>Acorus gramineus</i> Variegatus	na	Container	2.5 l	Full pot	na 5
15	<i>Alisma plantago aquatica</i>	na	Container	2.5 l	Full pot	na 3
10	<i>Bulbostylis unius</i>	na	Container	2.5 l	Full pot	na 4
15	<i>Iris pseudacorus</i>	na	Container	2.5 l	Full pot	na 3
15	<i>Juncus effusus</i>	na	Container	2.5 l	Full pot	na 4
20	<i>Littorale salicaria</i>	na	Container	2.5 l	Full pot	na 4
15	<i>Sagittaria erectum</i>	na	Container	2.5 l	Full pot	na 3