


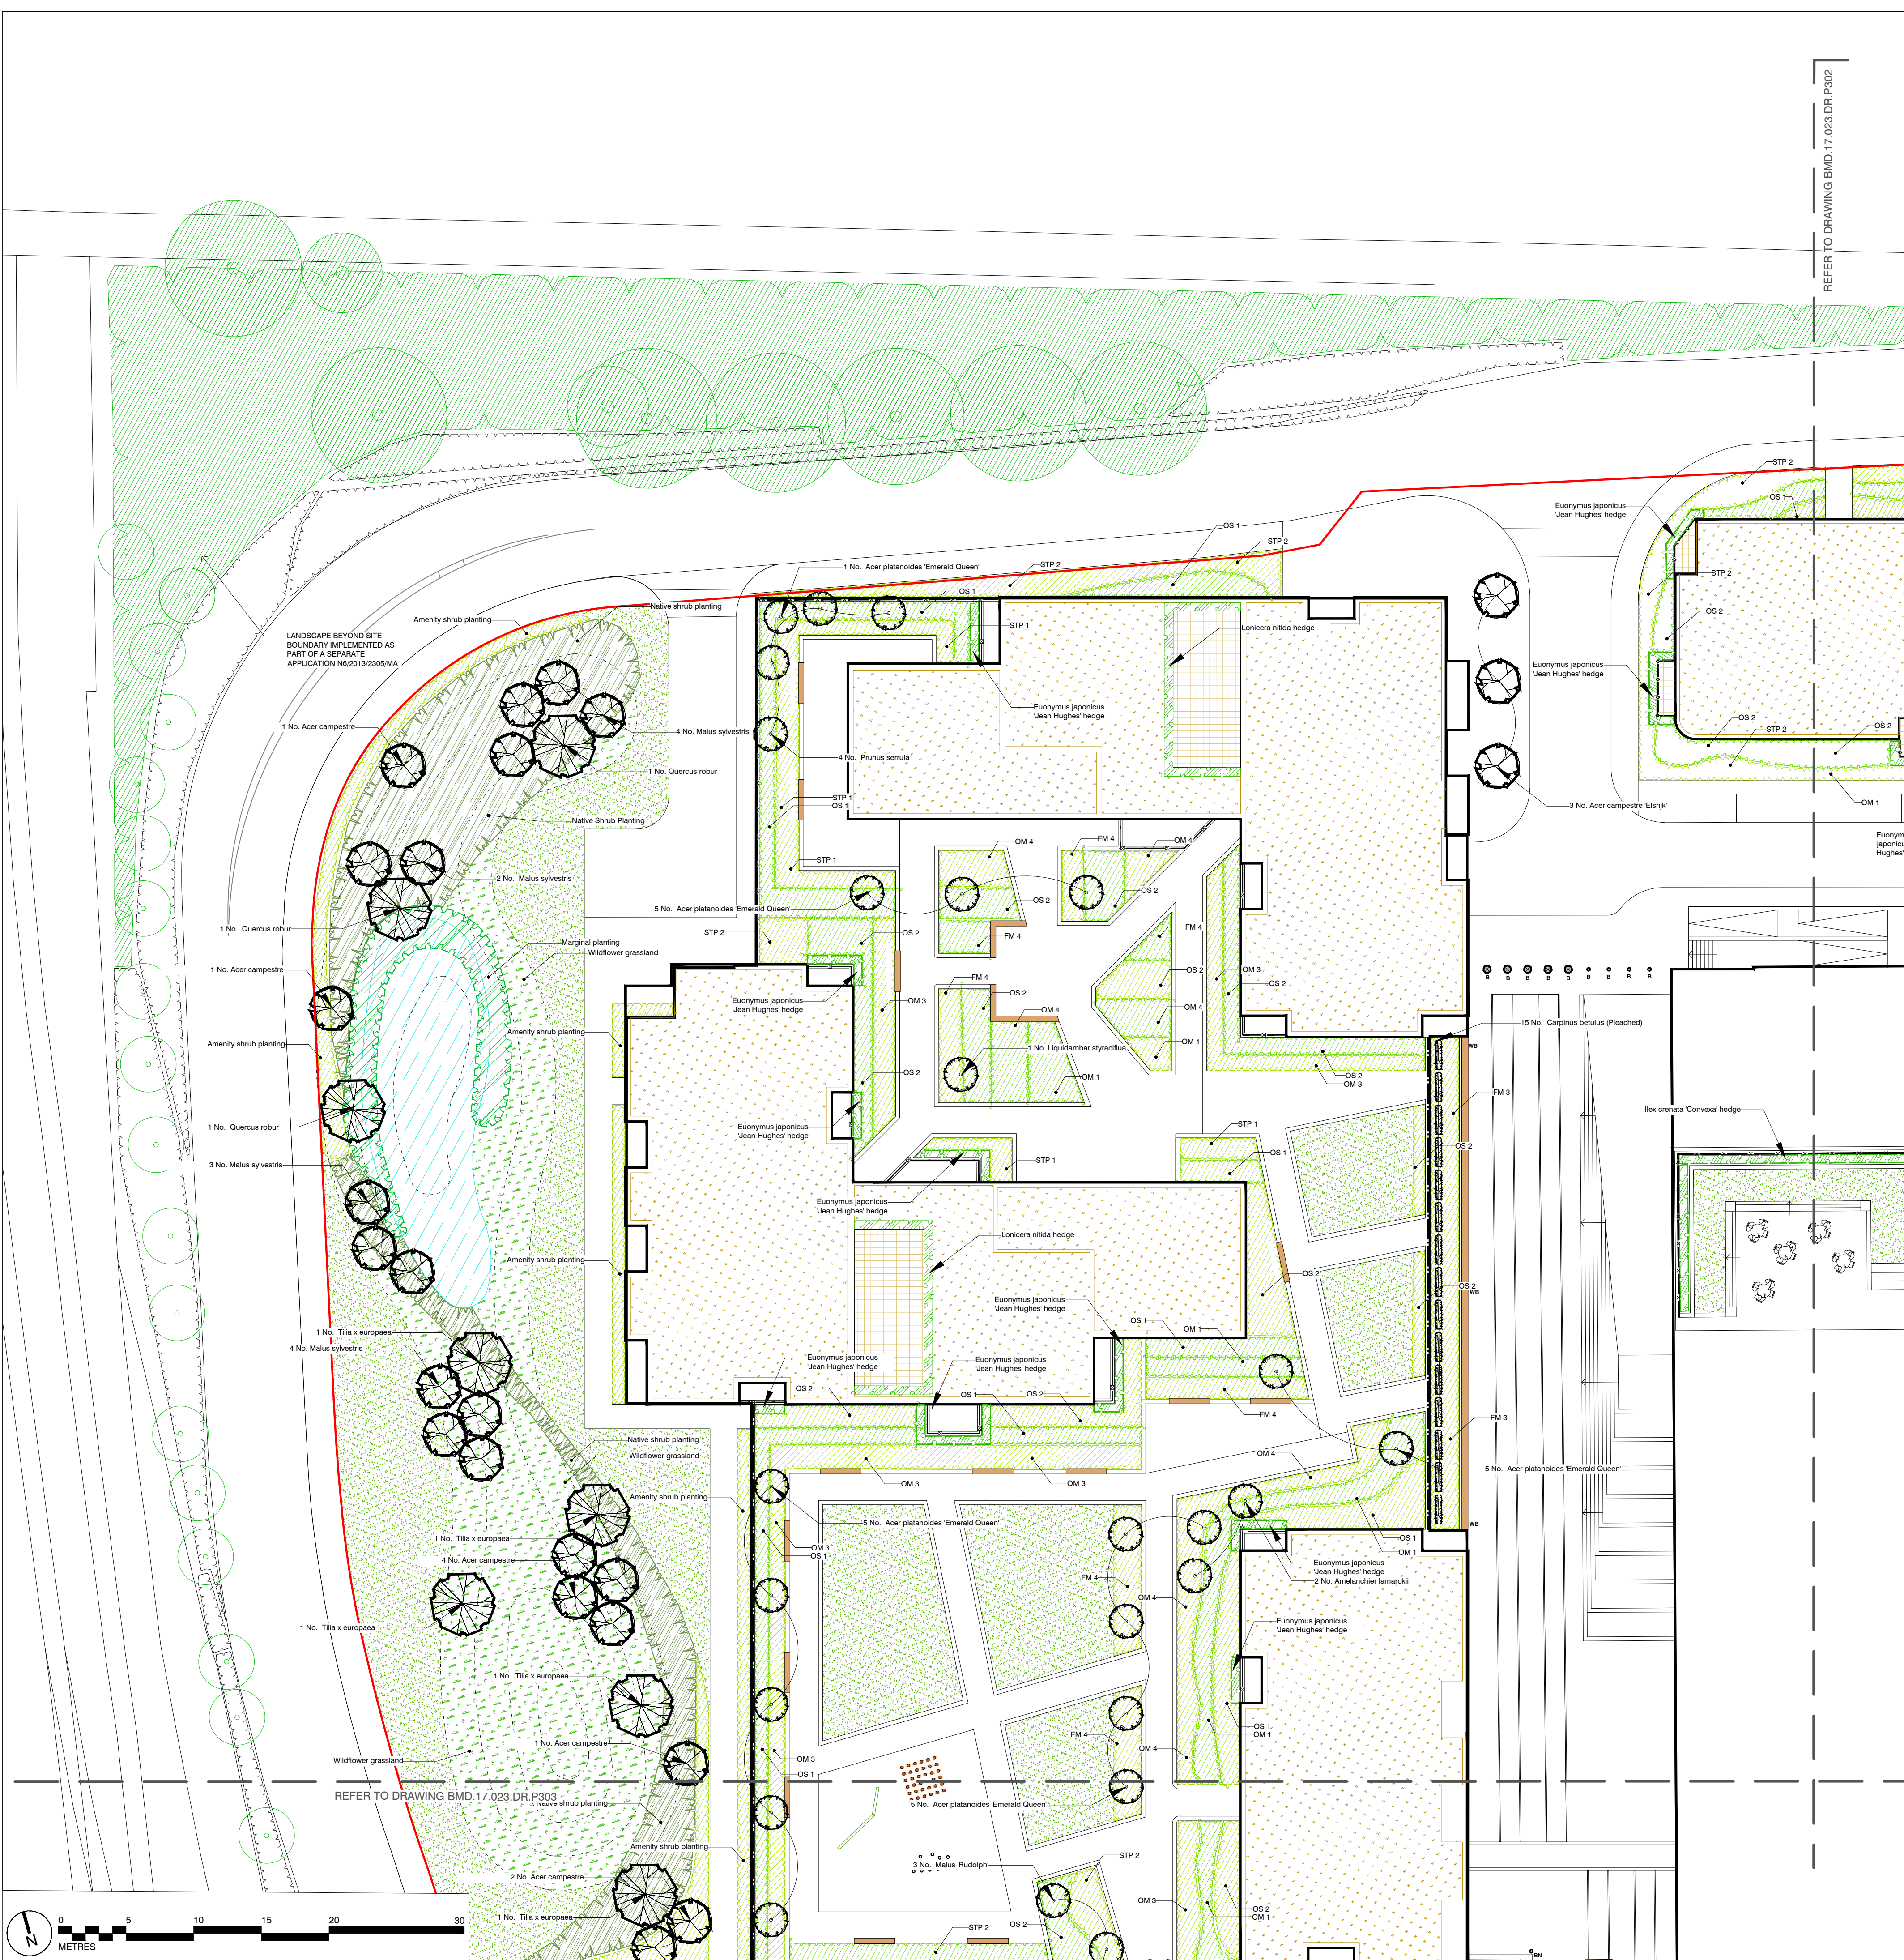

PLANTING SCHEDULES

LARGE FEATURE TREES (30-35CM)

Name	Form	Age/condition or x transplanted	Girth (cm)	Overall height (cm)	Clear stem (cm)	Root condition
Acer platanoides 'Emerald Queen'	Semi-mature	4x	30-35	600-650	200	RB
Liquidambar styraciflua	Semi-mature	4x	30-35	600-650	200	RB
Platanus x hispanica	Semi-mature	4x	30-35	600-650	200	RB
Tilia x europaea 'Pallida'	Semi-mature	4x	30-35	600-650	200	RB
Quercus robur	Semi-mature	4x	30-35	600-650	200	RB

PLEACHED TREES (20-25CM)

Name	Form	Age/condition or x transplanted	Girth (cm)	Overall height (cm)	Clear stem (cm)	Root condition
Capinus betulus	Pleached	4x	20-25	270	120	RB

STREET TREES (20-25CM)

Name	Form	Age/condition or x transplanted	Girth (cm)	Overall height (cm)	Clear stem (cm)	Root condition
Acer campestre 'Elvirik'	Semi-mature	3x	20-25	500-550	200	RB
Acer rubrum 'Armstrong'	Semi-mature	3x	20-25	500-550	200	RB
Capinus betulus 'Frons Fontaine'	Semi-mature	3x	20-25	500-550	200	RB
Corylus colurna	Semi-mature	3x	20-25	500-550	200	RB
Prunus cerasifera 'Chantreaux'	Semi-mature	3x	20-25	500-550	200	RB
Quercus robur 'Fastigiata'	Semi-mature	3x	20-25	500-550	200	RB

ORNAMENTAL AND BOUNDARY TREES (12-14CM)

Name	Form	Age/condition or x transplanted	Girth (cm)	Overall height (cm)	Clear stem (cm)	Min. no. of breaks/stems	Root condition
Acer campestre 'Elvirik'	Heavy Standard	3x	12-14	350-425	200	5	RB
Acer platanoides 'Emerald Queen'	Heavy Standard	3x	12-14	350-425	200	5	RB
Andromeda japonica	Multi-stem	3x	12-14	350-425	200	3 minimum	RB
Betula utilis var. jacquemontii	Heavy Standard	3x	12-14	350-425	200	5	RB
Cercidiphyllum japonicum	Multi-stem	3x	12-14	350-425	200	3 minimum	RB
Crataegus x prunifolia	Heavy Standard	3x	12-14	350-425	200	5	RB
Liquidambar styraciflua	Heavy Standard	3x	12-14	350-425	200	5	RB
Malus 'Erebor'	Heavy Standard	3x	12-14	350-425	200	5	RB
Malus 'Redspire'	Heavy Standard	3x	12-14	350-425	200	5	RB
Malus sylvestris	Heavy Standard	3x	12-14	350-425	200	5	RB
Prunus laurocerasus	Heavy Standard	3x	12-14	350-425	200	5	RB
Prunus serrulata	Heavy Standard	3x	12-14	350-425	200	5	RB
Prunus 'Tahara'	Heavy Standard	3x	12-14	350-425	200	5	RB
Pyralis caryocarpa 'Chantreaux'	Heavy Standard	3x	12-14	350-425	200	5	RB
Tilia x europaea	Heavy Standard	3x	12-14	350-425	200	5	B

HEDGEROWS

Name	Overall height (cm)	Root condition	Habit
Capinus betulus	120	Container	na
Euonymus japonicus 'Jean Hughes'	60-80	10L1	Bushy 7 Breaks
Euonymus japonicus 'Jean Hughes'	60-80	10L1	Bushy 7 Breaks
Lonicera nitida	60-80	10L1	Bushy 7 Breaks

AMENITY SHRUB PLANTING

Mix %	Name	Overall height / Ø dia (cm)	Root condition	Size of container (L/litres)	Habit	Breaks	Density per m²
25	Betula pendula 'Weeping'	40-60	Container	5-7 L/L1	Branching	7	2
25	Lonicera nitida 'Wagner'	40-60	Container	10L1	Bushy	10	2
25	Symphoricarpos x Clematis	40-60	Container	10L1	Branching	9	2

ORNAMENTAL SHRUB PLANTING 1 (OS 1)

Mix %	Name	Overall height / Ø dia (cm)	Root condition	Size of container (L/litres)	Habit	Breaks	Density per m²
20	Cornus alba 'Ergoldstein'	40-60	Container	5L1	Branching	4	3
20	Choisy 'Lemon Yellow'	40-60	Container	10L1	Bushy	7	1
15	Euonymus fortunei 'Emerald Gassy'	20-30	Container	5L1	Bushy	8	3
15	Prunus laurocerasus 'Nipo Layner'	40-60	Container	5L1	Bushy	3	3
15	Spiraea japonica 'Anthony Water'	30-40	Container	5L1	Branching	5	3
25	Symphoricarpos x Clematis	40-60	Container	5L1	Bushy	4	3

ORNAMENTAL SHRUB PLANTING 2 (OS 2)

Mix %	Name	Overall height / Ø dia (cm)	Root condition	Size of container (L/litres)	Habit	Breaks	Density per m²
20	Eleagnus x edging	40-60	Container	10L1	Branching	6	3
15	Hedera 'Mrs Winder'	30-40	Container	5L1	Bushy	5	3
15	Hedera 'Hedgehog'	30-40	Container	5L1	Bushy	7	3
15	Hedera 'White Gem'	30-40	Container	5L1	Bushy	7	3
25	Hebe x 'Hedge'	40-60	Container	10L1	Bushy	9	1
15	Potentilla fruticosa 'Robinson'	30-40	Container	5L1	Bushy	5	3

SHADE TOLERANT ORNAMENTAL PLANTING 1 (STP 1)

Mix %	Name	Overall height / Ø dia (cm)	Root condition	Size of container (L/litres)	Habit	Breaks	Density per m²
10	Aster 'Silver Shadow'	na	Container	2L1	Full pot	na	3
10	Berberis 'Hedgehog'	na	Container	2L1	Full pot	na	3
10	Carex 'Mossy Leaf'	na	Container	2L1	Full pot	na	3
10	Sparganium angustifolium	na	Container	2L1	Full pot	na	3
10	Epilobium x youngianum 'Newman'	na	Container	2L1	Full pot	na	3
10	Epilobium angustifolium 'Newman'	na	Container	2L1	Full pot	na	3
10	Epilobium angustifolium 'Newman'	na	Container	2L1	Full pot	na	3
SHADE TOLERANT ORNAMENTAL PLANTING 1 (STP 2)

Mix %	Name	Overall height / Ø dia (cm)	Root condition	Size of container (L/litres)	Habit	Breaks	Density per m²
10	Asplenium scolopendrium	na	Container	2L1	Full pot	na	3
10	Aster 'Silver Shadow'	na	Container	2L1	Full pot	na	3
10	Berberis 'Hedgehog'	na	Container	2L1	Full pot	na	3
10	Carex 'Mossy Leaf'	na	Container	2L1	Full pot	na	3
10	Sparganium angustifolium	na	Container	2L1	Full pot	na	3
10	Epilobium x youngianum 'Newman'	na	Container	2L1	Full pot	na	3
10	Epilobium angustifolium 'Newman'	na	Container	2L1	Full pot	na	3
10	Epilobium angustifolium 'Newman'	na	Container	2L1	Full pot	na	3
10	Epilobium angustifolium 'Newman'	na	Container	2L1	Full pot	na	3
10	Epilobium angustifolium 'Newman'	na	Container	2L1	Full pot	na	3

ORNAMENTAL MIX 1 (OM 1)