



1 Section through Production Hall

1 : 200 @A1

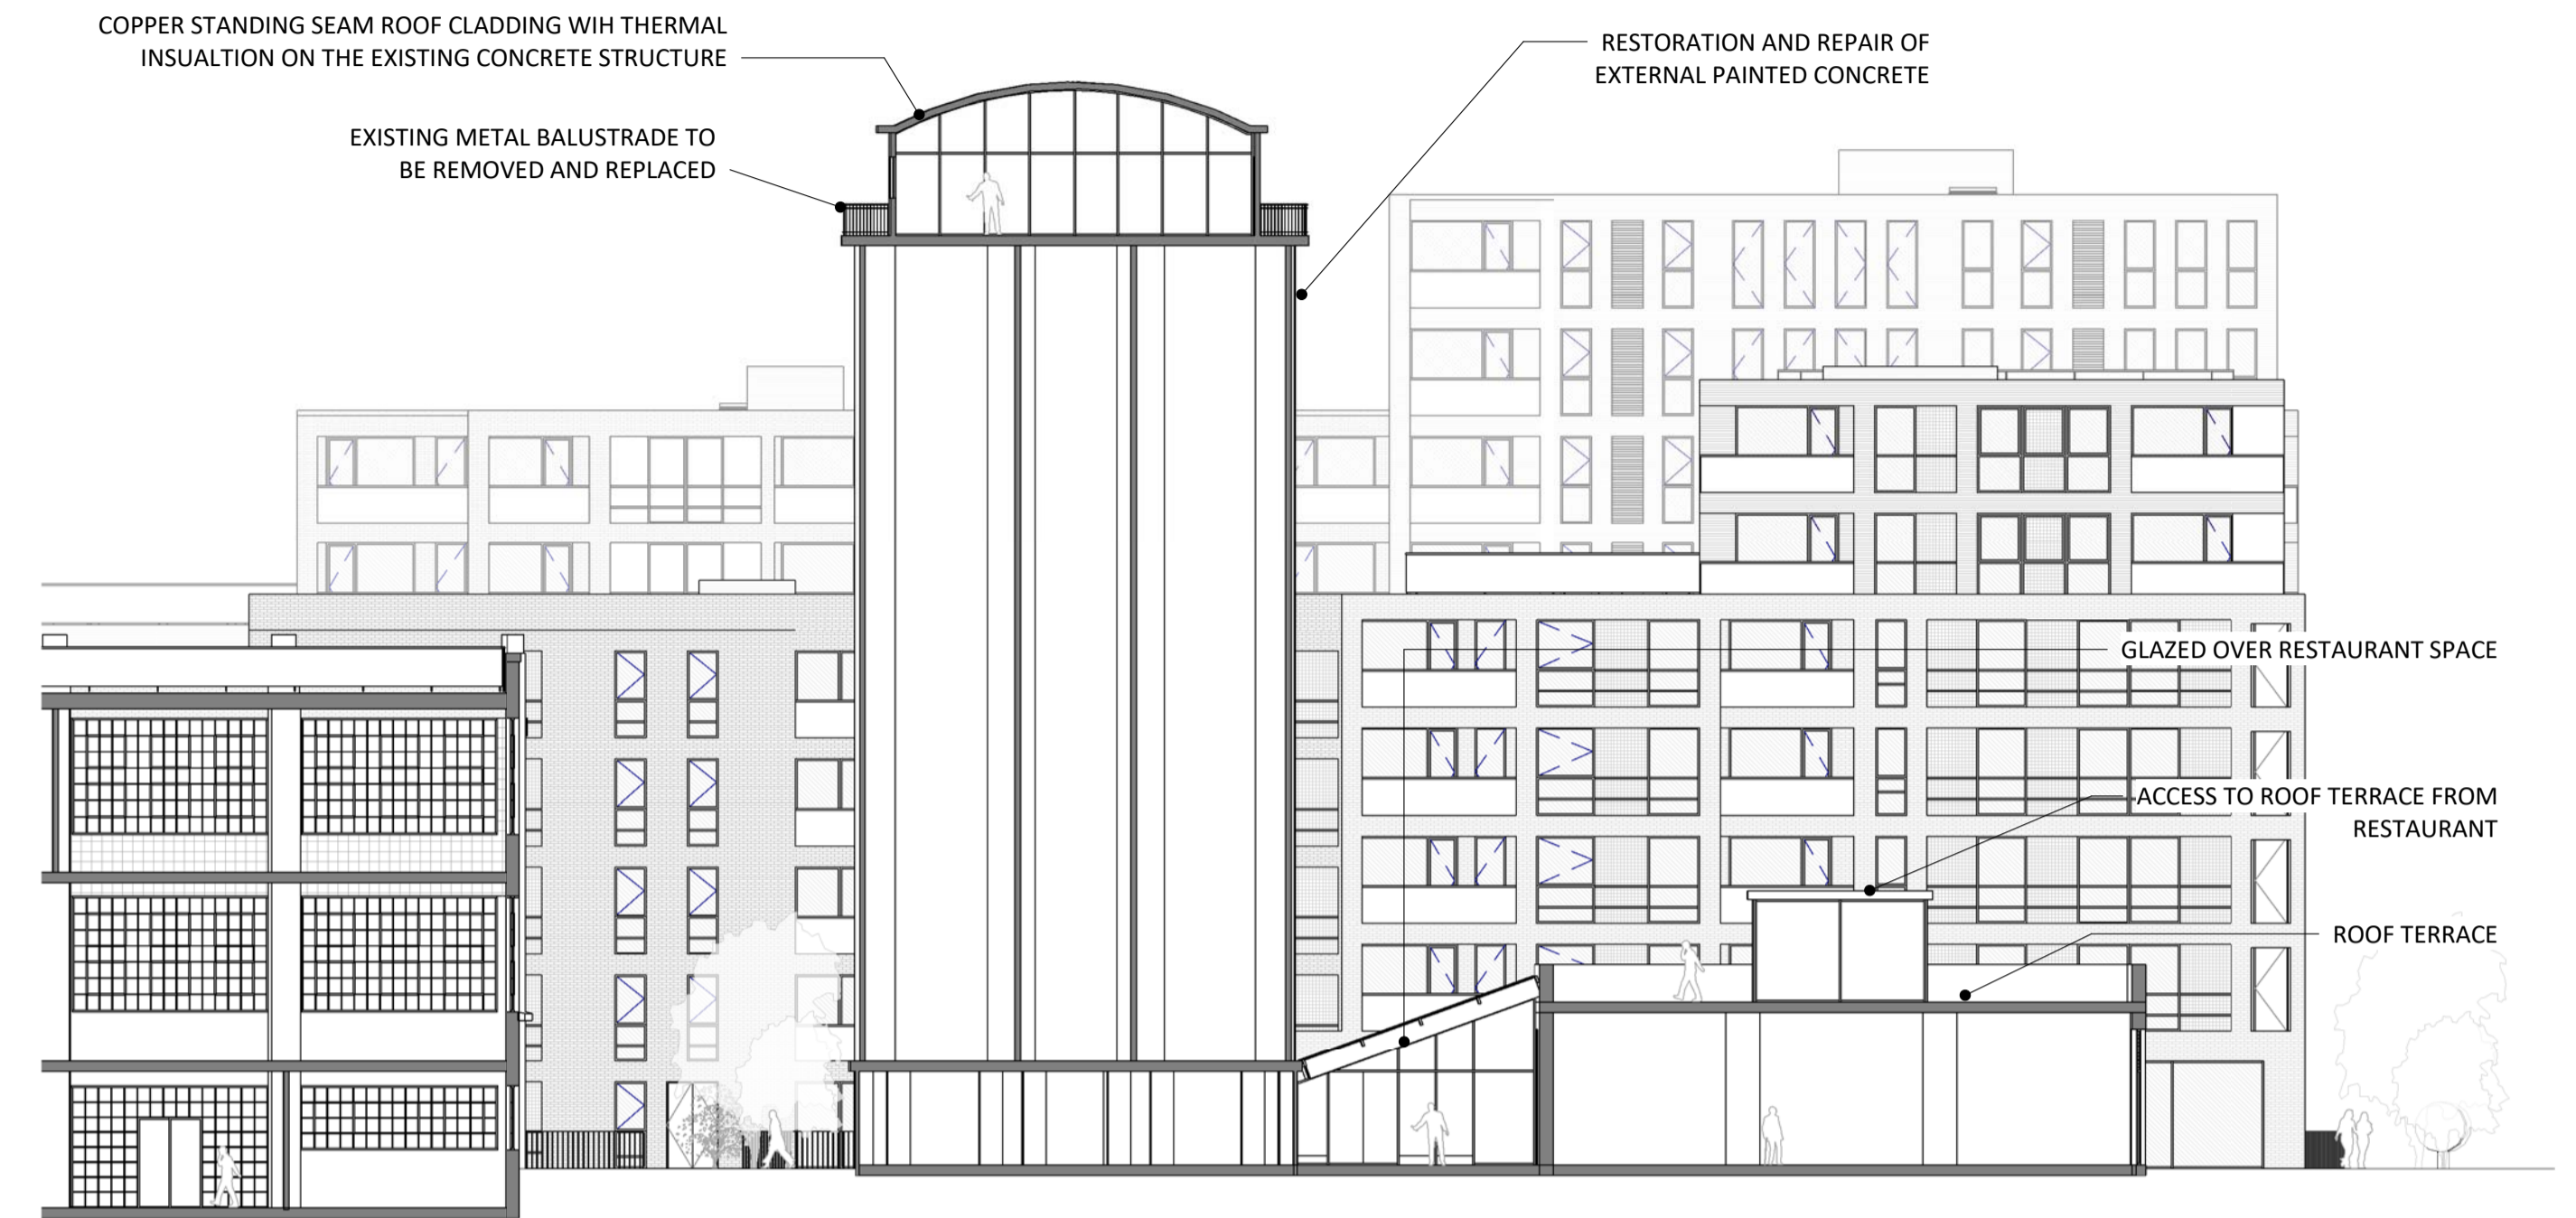

2 Section through Silos and Restaurant

1 : 200 @A1

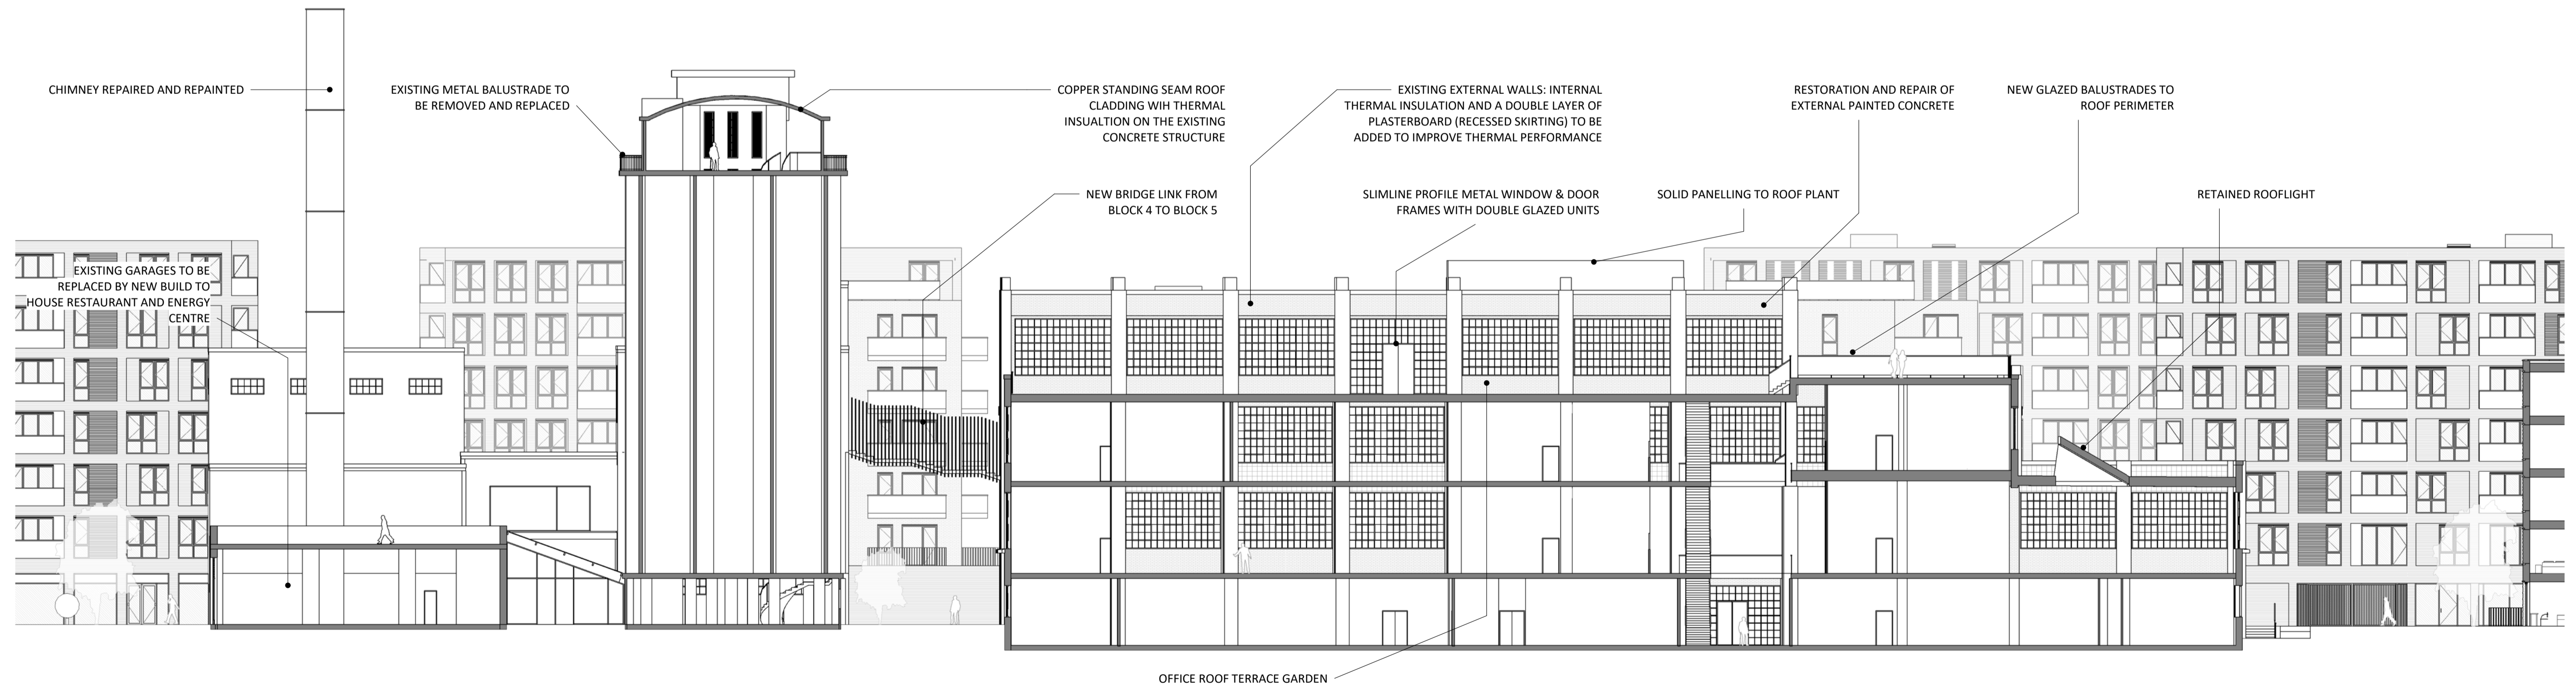

3 Section through Energy Centre, Silos and Production Hall

1 : 200 @A1

NOTES

- CONSULTANTS
- Refer to highways consultant's drawings for details
- Refer to landscape consultant's drawings for details
- Landscaping layout is indicative only

AREAS

- Refer to area schedule

Rev	Notes	Date	By	Auth
P1	DRAFT issue for Planning	17-12-12	CS	FvB
P2	Planning Submission	18-01-12	CS	FvB



VISUAL SCALE 1:200 @ A1

ColladoCollinsArchitects

17-19 Foley Street
London W1W 6DW
T 020 7580 3490
F 020 7580 2917
info@colladocollins.com
www.colladocollins.com

Date: 09/11/17
Drawn By: RCa
Checked by: FvB
Scale @ A1: 1 : 200
Scale @ A3: 1 : 400
CAD File No:

Plutus Estates (WGC) Limited and
Metropolitan Housing Trust

Former Shredded Wheat Factory

Block 04/05 - Sections

PLANNING
16037

P2
P2(04/05)-100 Revision