



PLANTING SCHEDULES

LARGE FEATURE TREES (30-35CM)

Name	Form	Age/condition or x transplanted	Girth (cm)	Overall height (cm)	Clear stem (cm)	Root condition
Acer glaberrimus Emerald Queen	Semi-mature	4x	30-35	600-650	200	RB
Quercus robur	Semi-mature	4x	30-35	600-650	200	RB

PLEACHED TREES (20-25CM)

Name	Form	Age/condition or x transplanted	Girth (cm)	Overall height (cm)	Clear stem (cm)	Root condition
Carpinus betulus	Planted	4x	20-25	270	120	RB

STREET TREES (20-25CM)

Name	Form	Age/condition or x transplanted	Girth (cm)	Overall height (cm)	Clear stem (cm)	Root condition
Acer campestre Elm	Semi-mature	3x	20-25	500-550	200	RB
Acer glaberrimus Emerald Queen	Semi-mature	3x	20-25	500-550	200	RB

ORNAMENTAL AND BOUNDARY TREES (12-14CM)

Name	Form	Age/condition or x transplanted	Girth (cm)	Overall height (cm)	Clear stem (cm)	Min. no. of breaks/stems	Root condition
Acer glaberrimus Emerald Queen	Heavy Standard	3x	12-14	350-425	200	5	RB
Acer glaberrimus Emerald Queen	Heavy Standard	3x	12-14	350-425	200	5	RB

HEDGEROWS

Name	Overall height (cm)	Root condition	Habit
Carpinus betulus	120	10L	Bushy 7 Breaks
Eurospira alba	60-80	10L	Bushy 7 Breaks

AMENITY SHRUB PLANTING

Mix %	Name	Overall height / Ø dia (cm)	Root condition	Size of container (L/litres)	Habit	Breaks	Density per m²
25	Betula utilis Jacquemontii	40-60	Container	10L	Branching	7	1

ORNAMENTAL SHRUB PLANTING 1 (OS 1)

Mix %	Name	Overall height / Ø dia (cm)	Root condition	Size of container (L/litres)	Habit	Breaks	Density per m²
20	Coronilla varia	40-60	Container	10L	Branching	7	1

ORNAMENTAL SHRUB PLANTING 2 (OS 2)

Mix %	Name	Overall height / Ø dia (cm)	Root condition	Size of container (L/litres)	Habit	Breaks	Density per m²
20	Euonymus japonicus	40-60	Container	10L	Branching	7	1

SHADE TOLERANT ORNAMENTAL PLANTING 1 (STP 1)

Mix %	Name	Overall height / Ø dia (cm)	Root condition	Size of container (L/litres)	Habit	Breaks	Density per m²
10	Aster sp.	40-60	Container	10L	Branching	7	1

SHADE TOLERANT ORNAMENTAL PLANTING 2 (STP 2)

Mix %	Name	Overall height / Ø dia (cm)	Root condition	Size of container (L/litres)	Habit	Breaks	Density per m²
10	Asplenium scolopendrium	40-60	Container	10L	Branching	7	1

SITE BOUNDARIES

Overall Application Boundary	Building and Podium Boundary
------------------------------	------------------------------

PROPOSED SOFT LANDSCAPE

Existing Trees	Large Feature Trees	Street Trees	Pleached Trees	Ornamental Trees	Boundary Trees	Formal Single Species Hedge
----------------	---------------------	--------------	----------------	------------------	----------------	-----------------------------

SHRUB / ORNAMENTAL PLANTING

NATIVE SHRUB PLANTING

NATIVE HEDGE

AMENITY GRASS

WETLAND WILD FLOWER MIX

MARGINAL PLANTING

GREEN ROOF

CONTOURS FOR PROFILED LANDFORM

FOR CLIMBING AND TRAILING PLANTS REFER TO VERTICAL LANDSCAPE DRAWINGS BMD.17.023.DR.P301 AND 308

ORNAMENTAL MIX 1 (OM 1)

Mix %	Name	Overall height / Ø dia (cm)	Root condition	Size of container (L/litres)	Habit	Breaks	Density per m²
20	Abelia x grandifolia Frances Mason	30-40	Container	2L	Bushy	3	4

ORNAMENTAL MIX 2 (OM 2)

Mix %	Name	Overall height / Ø dia (cm)	Root condition	Size of container (L/litres)	Habit	Breaks	Density per m²
20	Calceolaria x scutellaria Vireo	30-40	Container	2L	Bushy	3	4

ORNAMENTAL MIX 3 (OM 3)

Mix %	Name	Overall height / Ø dia (cm)	Root condition	Size of container (L/litres)	Habit	Breaks	Density per m²
15	Begonia purpurascens	30-40	Container	2L	Bushy	3	4

ORNAMENTAL MIX 4 (OM 4)

Mix %	Name	Overall height / Ø dia (cm)	Root condition	Size of container (L/litres)	Habit	Breaks	Density per m²
20	Abelia x grandifolia Frances Mason	30-40	Container	2L	Bushy	3	4

FEATURE MIX 1 (FM 1)

Mix %	Name	Overall height / Ø dia (cm)	Root condition	Size of container (L/litres)	Habit	Breaks	Density per m²
20	Abelia x grandifolia Frances Mason	30-40	Container	2L	Bushy	3	4

FEATURE MIX 2 (FM 2)

Mix %	Name	Overall height / Ø dia (cm)	Root condition	Size of container (L/litres)	Habit	Breaks	Density per m²
15	Abelia x grandifolia Frances Mason	30-40	Container	2L	Bushy	3	4

FEATURE MIX 3 (FM 3)

Mix %	Name	Overall height / Ø dia (cm)	Root condition	Size of container (L/litres)	Habit	Breaks	Density per m²
20	Abelia x grandifolia Frances Mason	30-40	Container	2L	Bushy	3	4

FEATURE MIX 4 (FM 4)

Mix %	Name	Overall height / Ø dia (cm)	Root condition	Size of container (L/litres)	Habit	Breaks	Density per m²
20	Abelia x grandifolia Frances Mason	30-40	Container	2L	Bushy	3	4

NATIVE SHRUB PLANTING

Mix %	Name	Overall height / Ø dia (cm)	Root condition	Size of container (L/litres)	Habit	Breaks	Density per m²
25	Calluna vulgaris	40-60	Container	10L	Branching	7	1

NATIVE MIXED SPECIES HEDGE

Mix %	Name	Overall height / Ø dia (cm)	Root condition	Size of container (L/litres)	Habit	Breaks	Density per m²
20	Corvus sativus	40-60	Container	10L	Branching	7	1

MARGINAL/AQUATIC PLANTING


Mix %	Name	Overall height / Ø dia (cm)	Root condition	Size of container (L/litres)	Habit	Breaks	Density per m²
20	Corvus sativus	40-60	Container	10L	Branching	7	1

This drawing is the property of Bradley Murphy Design Ltd. Copyright is reserved by them and the drawing is issued on the condition that it is not copied, reproduced, retained nor disclosed to any unauthorized person either wholly or in part without the consent of Bradley Murphy Design Ltd.

NOTES:

- THIS DRAWING IS BASED ON BMD DRAWING BMD.17.023.DR.P100 OVERALL GENERAL ARRANGEMENT
- THIS DRAWING SHOULD BE READ IN CONJUNCTION WITH ALL OTHER LANDSCAPE DRAWINGS SUBMITTED AS PART OF THE OVERALL APPLICATION
- THIS DRAWING IS NOT INTENDED FOR CONSTRUCTION
- DO NOT SCALE FROM THIS DRAWING
- ANY DISCREPANCIES WITHIN THIS DRAWING OR BETWEEN THIS DRAWING AND ANY OTHER INFORMATION IS TO BE REPORTED TO BMD FOR CLARIFICATION
- THIS PLANNING APPLICATION HAS BEEN CO-ORDINATED WITH NETWORK RAIL APPLICATION N62013/2305/MA
- TREE HANDLING AND PLANTING TO BS 8545:2014 TREES: FROM NURSERY TO INDEPENDENCE IN THE LANDSCAPE - RECOMMENDATIONS

LOCATION PLAN

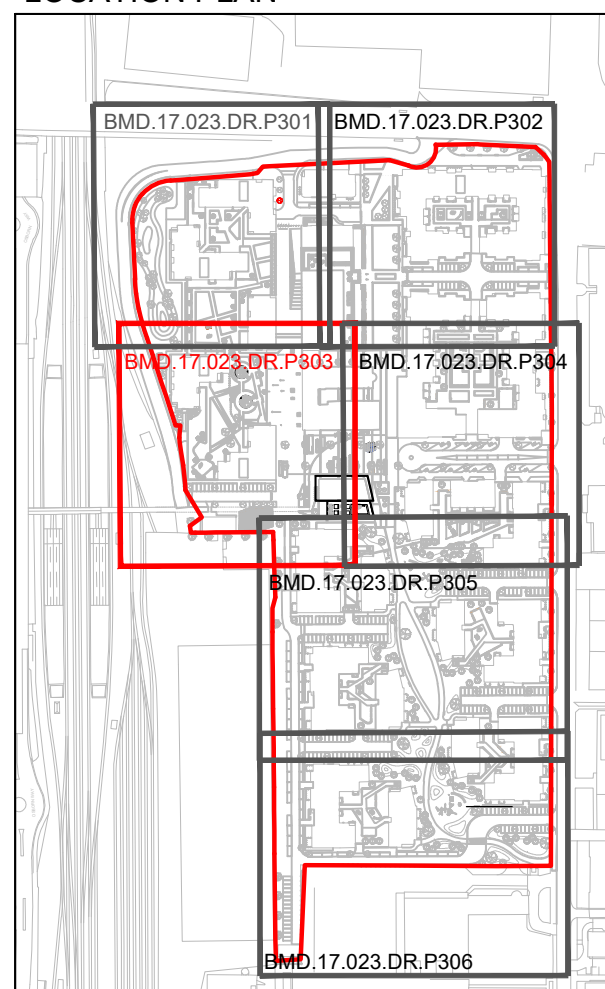

B	PEDESTRIAN BRIDGE AMENDMENTS	27/09/18
A	LPA COMMENTS ADDRESSED	12/06/18
Rev	Description	Date
Purpose of Issue		
PLANNING		
Bradley Murphy Design Ltd 5 The Courtyard Hutton Technology Park Dark Lane Hutton Warwickshire CV35 8XB		
t: 01926 676496 e: info@bradleymurphydesign.co.uk www.bradleymurphydesign.co.uk		
Client		
PLUTUS ESTATES (WGC) LTD & METROPOLITAN HOUSING TRUST		
Project		
Broadwater Road, Welwyn Garden City		
Drawing Title		
Planting Plan - Sheet 3 of 6		
Drawn	Checked	Approved
CR	CC	RW
Job No	Scale	Sheet Size
17.023	1:250	A1
Drawing Number	BMD.17.023.DR.P303	
Date	11.01.2018	Revision
		B