



1 P3(S) - South Elevation A - Block 11



1 : 100 @A1

NOTES
 CONSULTANTS
 - Refer to highways consultant's drawings for details
 - Refer to landscape consultant's drawings for details
 - Landscaping layout is indicative only

AREAS
 - Refer to area schedule

© Copyright Reserved. ColladoCollins Partners LLP

Rev	Notes	Date	By	Aut
P1	Draft Planning Set	17-12-20	PM	
P2	Planning Submission	18-01-12	VC	
P3	Planning Submission P3	18-01-17	VC	

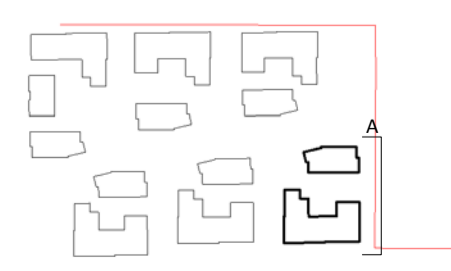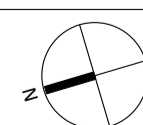

VISUAL SCALE 1:100 @ A1

Materials Key:

- 01 Buff Brick - Smooth Texture
- 02 Buff Brick - Rough Texture
- 03 Red Brick
- 04 Horizontal Projecting Brick Course - Red Brick
- 05 Perforated Brick Wall - Red Brick
- 06 Off White Brick
- 07 Recessed Brick Panel - Smooth Texture Buff Brick
- 08 Reconstituted Stone Banding
- 09 Metal Railing Balustrade - Dark Grey - Type 1
- 10 Metal Railing Balustrade - Bronze Colour- Type 2
- 11 Concrete Canopy Cladded In Reconstituted Stone To Block Entrance
- 12 Aluminium Composite Window
- 13 Glazed Entrance Door
- 14 Fixed Glazing Panel in Aluminium Frame
- 15 Metal Louvres

ColladoCollins Architects

17-19 Foley Street
 London W1W 6DW
 T 020 7580 3490
 F 020 7580 2917
 info@colladocollins.com
 www.colladocollins.com

Date: 01/17/18
 Drawn By: VC
 Checked By: FVB
 Scale @ A1: As indicated
 Scale @ A3:
 CAD File No:

Plus Estates (WGC) Limited and
 Metropolitan Housing Trust
 Former Shredded Wheat Factory
 1/100 Elevation Block 11 Ext

PLANNING
 16037

P3(S)-120

P3
 Revision