



**1 P3(S) - South Section E - Block 11**



1 : 100 @A1

**NOTES**  
 CONSULTANTS  
 - Refer to highways consultant's drawings for details  
 - Refer to landscape consultant's drawings for details  
 - Landscaping layout is indicative only

**AREAS**  
 - Refer to area schedule

© Copyright Reserved. ColladoCollins Partners LLP

Rev	Notes	Date	By	Auth
P4	CHP to Block 11	18-06-20	CB	
P5	Block 10 & 11 Updated	16-07-2020	RB	
P6	Reduction in Gas Meter Housing	09-02-2021		

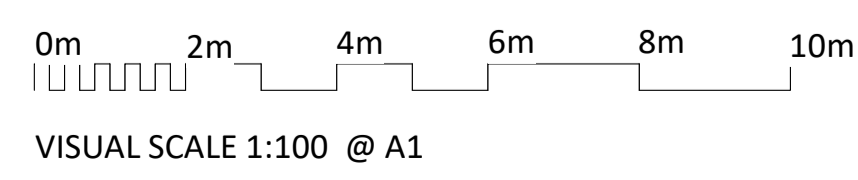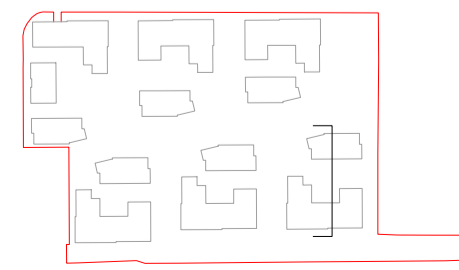

- Materials Key:**
- 01 Buff Brick - Smooth Texture
  - 02 Buff Brick - Rough Texture
  - 03 Red Brick
  - 04 Horizontal Projecting Brick Course - Red Brick
  - 05 Patten Perforated Metal Cladding
  - 06 Off White Brick
  - 07 Recessed Brick Panel - Smooth Texture Buff Brick
  - 08 Reconstituted Stone Banding
  - 09 Metal Railing Balustrade - Dark Grey - Type 1
  - 10 Metal Railing Balustrade - Bronze Colour- Type 2
  - 11 Concrete Canopy Cladded in Reconstituted Stone To Block Entrance
  - 12 Aluminium Composite Window
  - 13 Glazed Entrance Door
  - 14 Fixed Glazing Panel in Aluminium Frame
  - 15 Metal Louvres

**ColladoCollins Architects**

17-19 Foley Street  
 London W1W 6DW  
 T 020 7580 3490  
 F 020 7580 2917  
 info@colladocollins.com  
 www.colladocollins.com

Date: 12/01/2018  
 Drawn By: LB  
 Checked by: PM  
 Scale @ A1: As indicated  
 Scale @ A3: 1 : 200  
 CAD File No:

Metropolitan Thames Valley Housing Association  
 Former Shredded Wheat Factory  
 1/100 Elevations Block 11 Int

**PLANNING**  
 16037

P3(S)-124

P6  
 Revision