





1 P3(S) - North Section D - Block 11
1 : 100 @A1

NOTES
CONSULTANTS
- Refer to highways consultant's drawings for details
- Refer to landscape consultant's drawings for details
- Landscaping layout is indicative only

AREAS
- Refer to area schedule

© Copyright Reserved. ColladoCollins Partners LLP

Rev	Notes	Date	By	Auth
P4	CHP to Block 11	18-06-20	CB	
P5	Block 10 & 11 Updated	16-07-2020	RB	
P6	Reduction in Gas Meter Housing	09-02-2021		

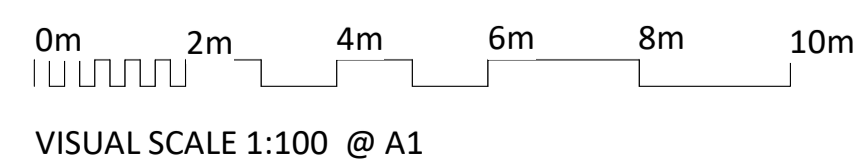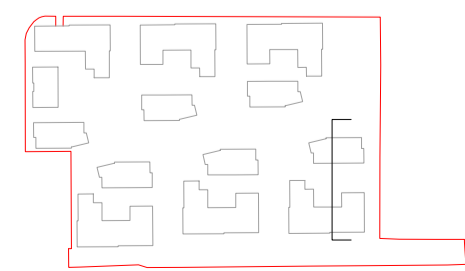

Materials Key:

- | | | |
|---|---|---|
| 01 Buff Brick - Smooth Texture | 07 Recessed Brick Panel - Smooth Texture Buff Brick | 11 Concrete Canopy Cladded In Reconstituted Stone To Block Entrance |
| 02 Buff Brick - Rough Texture | 08 Reconstituted Stone Banding | 12 Aluminium Composite Window |
| 03 Red Brick | 09 Metal Railing Balustrade - Dark Grey - Type 1 | 13 Glazed Entrance Door |
| 04 Horizontal Projecting Brick Course - Red Brick | 10 Metal Railing Balustrade - Bronze Colour- Type 2 | 14 Fixed Glazing Panel In Aluminium Frame |
| 05 Patten Perforated Metal Cladding | | 15 Metal Louvres |
| 06 Off White Brick | | |

ColladoCollins Architects

17-19 Foley Street
London W1W 6DW
T 020 7580 3490
F 020 7580 2917
info@colladocollins.com
www.colladocollins.com

Date: 15/06/2018
Drawn By: CB
Checked by: MR
Scale @ A1: As indicated
Scale @ A3: 1 : 200
CAD File No:

Metropolitan Thames Valley Housing Association

Former Shredded Wheat Factory
1/100 Elevations Block 11 Int

PLANNING
16037

P3(S)-123

P6
Revision