

1 Block 11 - Ground Floor - Block C

1 : 100 @A1

DRAWING CONTINUES ON: P1(S)-110



2 Block 11 Gas Meter Side Elevation

1 : 100 @A1





3 Block 11 Gas Meter Front Elevation

1 : 100 @A1

NOTES
 CONSULTANTS
 - Refer to highways consultant's drawings for details
 - Refer to landscape consultant's drawings for details
 - Landscaping layout is indicative only
 AREAS
 - Refer to area schedule
 © Copyright Reserved. ColladoCollins Partners LLP

Rev	Notes	Date	By	Auth
P5	Block 10 & 11 Updated	16-07-2020	RB	RB

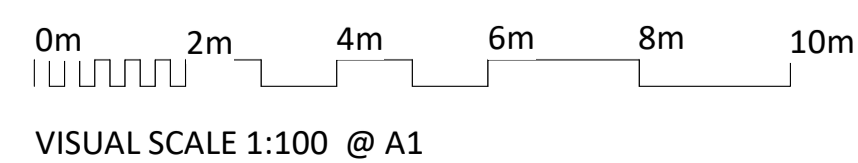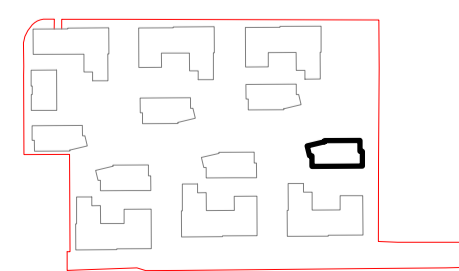

ColladoCollins Architects

17-19 Foley Street
 London W1W 6DW
 T 020 7580 3490
 F 020 7580 2917
 info@colladocollins.com
 www.colladocollins.com

Date: 09/09/2020
 Drawn By: RB
 Checked By: FVB
 Scale @ A1: As indicated
 Scale @ A3:
 CAD File No:

Metropolitan Thames Valley Housing Association

Former Shredded Wheat Factory
 Block 11 C Ground Floor

PLANNING
 16037

P1(S)-116

P5
 Revision