


1 Block 11 - Ground Floor - Block C
1 : 100 @A1

DRAWING CONTINUES ON: P1(S)-110





2 Block 11 Gas Meter Side Elevation
1 : 100 @A1

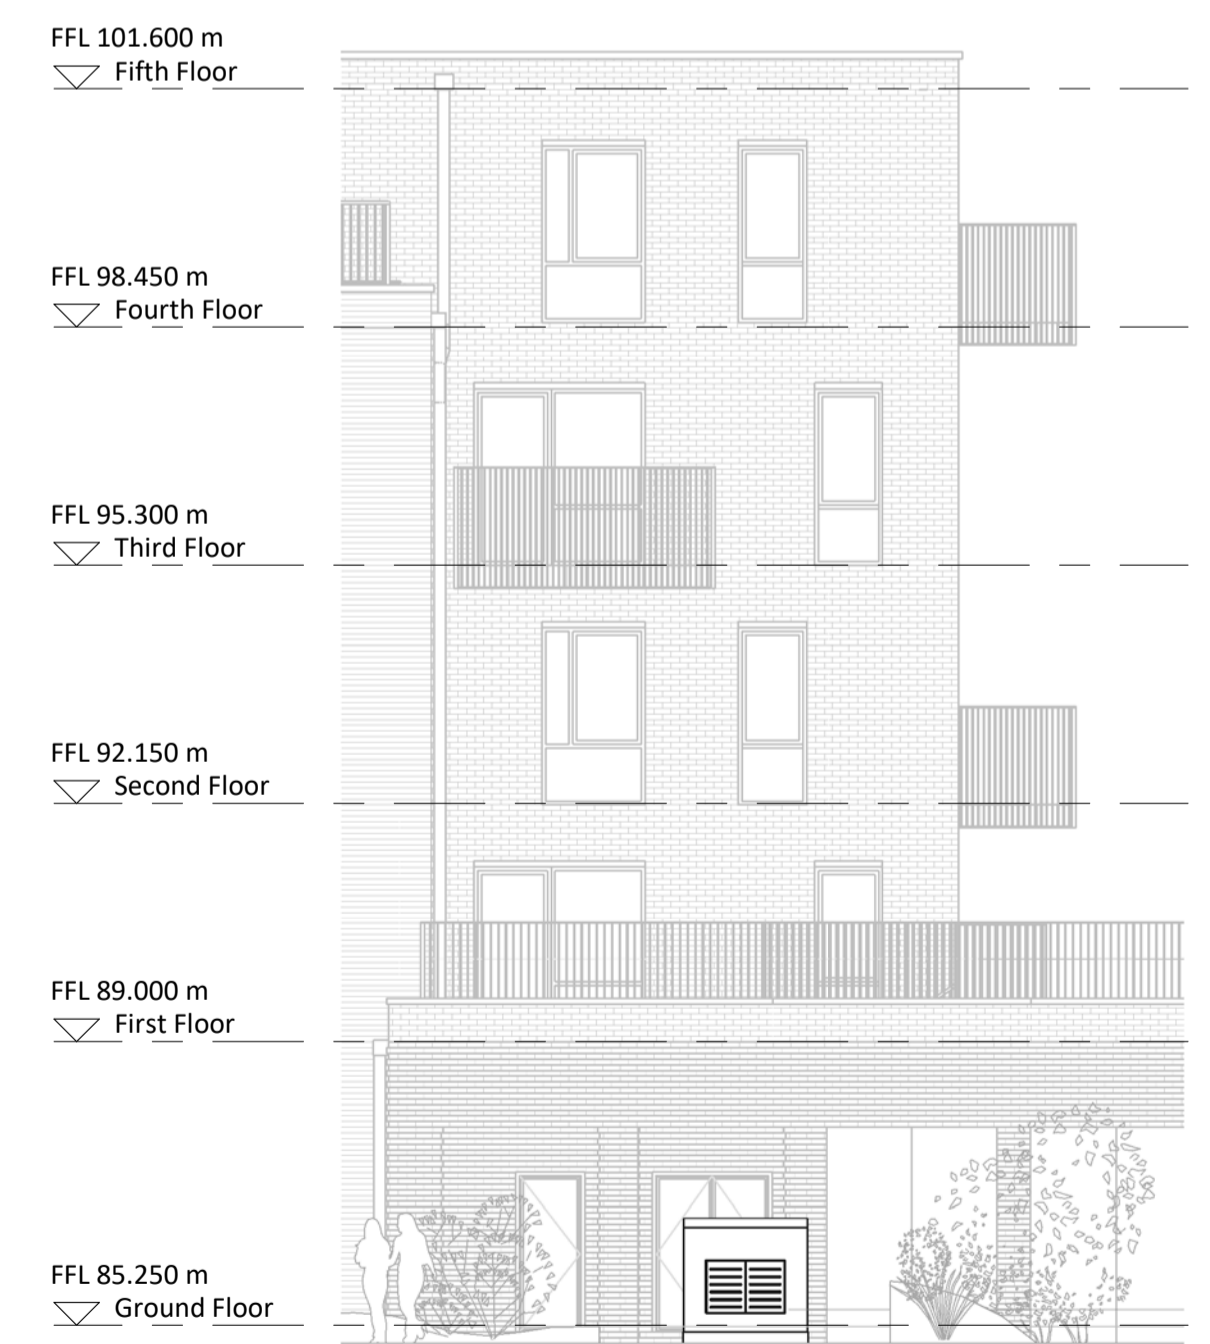

3 Block 11 Gas Meter Front Elevation
1 : 100 @A1

NOTES
CONSULTANTS
- Refer to highways consultant's drawings for details
- Refer to landscape consultant's drawings for details
- Landscaping layout is indicative only
AREAS
- Refer to area schedule
© Copyright Reserved. ColladoCollins Partners LLP

Rev	Notes	Date	By	Auth
P5	Block 10 & 11 Updated	16-07-2020	RB	
P6	Updated NMA to include revised flues	17-12-2021		

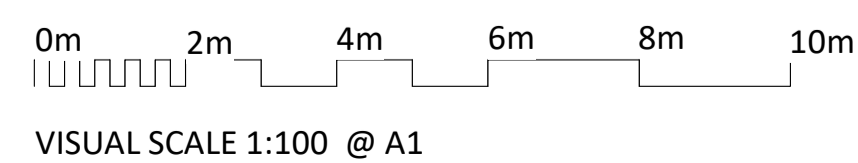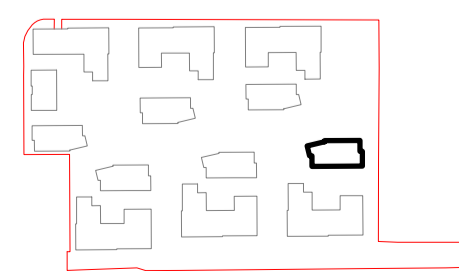

ColladoCollins Architects

17-19 Foley Street
London W1W 6DW
T 020 7580 3490
F 020 7580 2917
info@colladocollins.com
www.colladocollins.com

Date: 09/09/2020
Drawn By: RB
Checked By: FVB
Scale @ A1: As indicated
Scale @ A3:
CAD File No:

Metropolitan Thames Valley Housing Association
Former Shredded Wheat Factory
Block 11 C Ground Floor

PLANNING
16037

P1(S)-116

P6
Revision