





**1 P3(S) - South Elevation - Block 10**  
 1 : 100 @A1

**NOTES**  
 CONSULTANTS  
 - Refer to highways consultant's drawings for details  
 - Refer to landscape consultant's drawings for details  
 - Landscaping layout is indicative only

**AREAS**  
 - Refer to area schedule

© Copyright Reserved. ColladoCollins Partners LLP

Rev	Notes	Date	By	Auth
P5	Block 10 & 11 Updated	16-07-2020	RB	
P6	Reduction in Gas Meter Housing	09-02-2021		
P7	Updated NMA to include revised flues	17-12-2021		

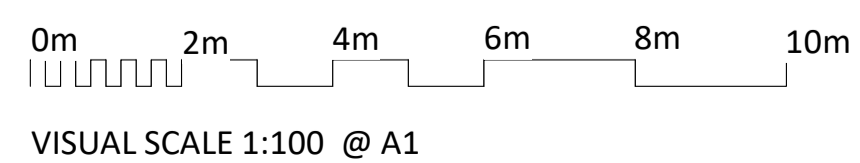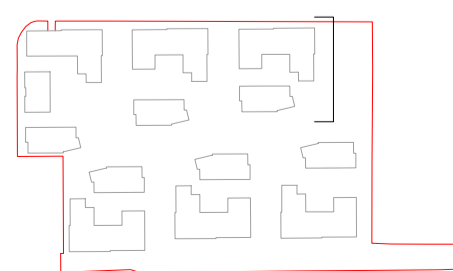

**Materials Key:**

- |   |   |   |
|---|---|---|
| 01 Buff Brick - Smooth Texture                    | 07 Recessed Brick Panel - Smooth Texture Buff Brick | 11 Concrete Canopy Cladded In Reconstituted Stone To Block Entrance |
| 02 Buff Brick - Rough Texture                     | 08 Reconstituted Stone Banding                      | 12 Aluminium Composite Window                                       |
| 03 Red Brick                                      | 09 Metal Railing Balustrade - Dark Grey - Type 1    | 13 Glazed Entrance Door   |
| 04 Horizontal Projecting Brick Course - Red Brick | 10 Metal Railing Balustrade - Bronze Colour- Type 2 | 14 Fixed Glazing Panel In Aluminium Frame                           |
| 05 Patten Perforated Metal Cladding               |   | 15 Metal Louvres  |
| 06 Off White Brick                                |   |   |

**ColladoCollins Architects**

17-19 Foley Street  
 London W1W 6DW  
 T 020 7580 3490  
 F 020 7580 2917  
 info@colladocollins.com  
 www.colladocollins.com

Date: 16/07/2020  
 Drawn By: RB  
 Checked By: FVB  
 Scale @ A1: As indicated  
 Scale @ A3: 1 : 200  
 CAD File No:

Metropolitan Thames Valley Housing Association  
 Former Shredded Wheat Factory  
 1/100 Elevations Block 10 Ext  
**PLANNING**  
 16037 P3(S)-133