





**1 P3(S) - South Section - Block 10**  
1:100 @A1

**NOTES**  
CONSULTANTS  
- Refer to highways consultant's drawings for details  
- Refer to landscape consultant's drawings for details  
- Landscaping layout is indicative only

**AREAS**  
- Refer to area schedule

© Copyright Reserved. ColladoCollins Partners LLP

Rev	Notes	Date	By	Auth
P5	Block 10 & 11 Updated	16-07-2020	RB	
P6	Reduction in Gas Meter Housing	09-02-2021		
P7	Updated NMA to include revised flues	17-12-2021		

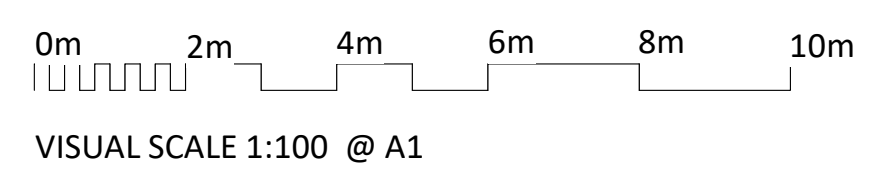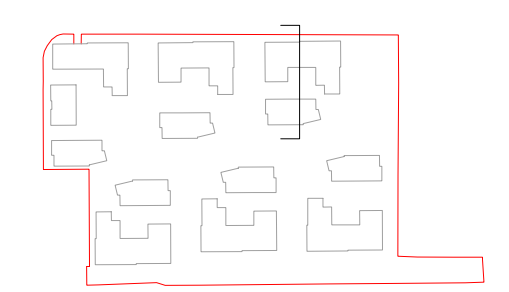

- Materials Key:**
- 01 Buff Brick - Smooth Texture
  - 02 Buff Brick - Rough Texture
  - 03 Red Brick
  - 04 Horizontal Projecting Brick Course - Red Brick
  - 05 Patten Perforated Metal Cladding
  - 06 Off White Brick
  - 07 Recessed Brick Panel - Smooth Texture Buff Brick
  - 08 Reconstituted Stone Banding
  - 09 Metal Railing Balustrade - Dark Grey - Type 1
  - 10 Metal Railing Balustrade - Bronze Colour- Type 2
  - 11 Concrete Canopy Cladded In Reconstituted Stone To Block Entrance
  - 12 Aluminium Composite Window
  - 13 Glazed Entrance Door
  - 14 Fixed Glazing Panel In Aluminium Frame
  - 15 Metal Louvres

**ColladoCollins Architects**

17-19 Foley Street  
London W1W 6DW  
T 020 7580 3490  
F 020 7580 2917  
info@colladocollins.com  
www.colladocollins.com

Date: 16/07/2020  
Drawn By: RB  
Checked by: FVB  
Scale @ A1: As indicated  
Scale @ A3: 1 : 200  
CAD File No:

Metropolitan Thames Valley Housing Association  
Former Shredded Wheat Factory  
1/100 Elevations Block 10 Int  
**PLANNING**  
16037 P3(S)-136