


**1 Block 11 - Ground Floor - Affordable / Over 55**  
1 : 100 @A1

DRAWING CONTINUES ON: P1(S)-110





**2 Block 11 Gas Meter Side Elevation**  
1 : 100 @A1

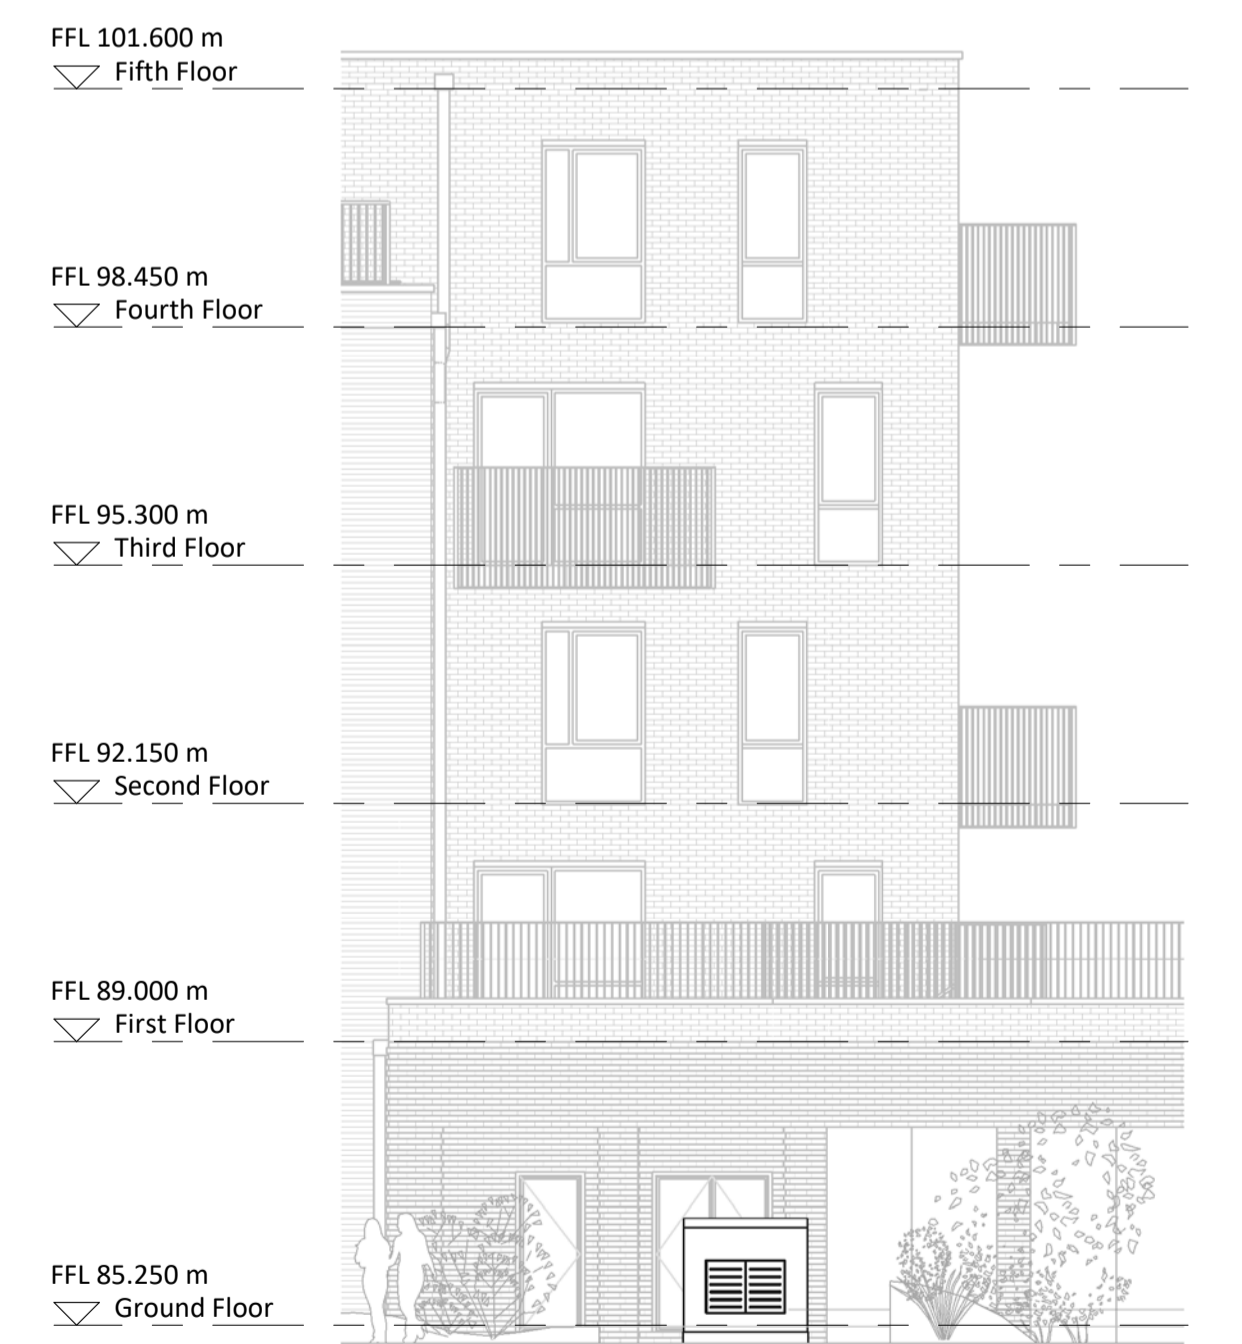

**3 Block 11 Gas Meter Front Elevation**  
1 : 100 @A1

**NOTES**  
CONSULTANTS  
- Refer to highways consultant's drawings for details  
- Refer to landscape consultant's drawings for details  
- Landscaping layout is indicative only  
AREAS  
- Refer to area schedule

Rev	Notes	Date	By	Auth
P5	Block 10 & 11 Updated	16-07-2020		
P6	Reduction in Gas Meter Housing	09-02-2021		
P7	Updated NMA to include revised flues	17-12-2021		

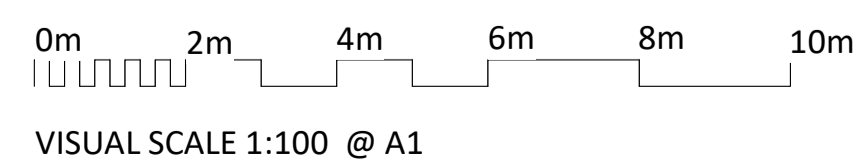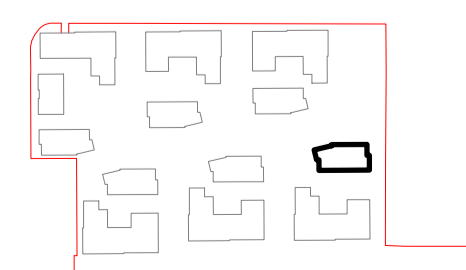

**ColladoCollins Architects**

17-19 Foley Street  
London W1W 6DW  
T 020 7580 3490  
F 020 7580 2917  
info@colladocollins.com  
www.colladocollins.com

Date: 09/09/2020  
Drawn By: RB  
Checked By: FVB  
Scale @ A1: As indicated  
Scale @ A3:  
CAD File No:

Metropolitan Thames Valley Housing Association  
Former Shredded Wheat Factory  
Block 11 C Ground Floor

**PLANNING**  
16037 P1(S)-116