



**BRIFFA PHILLIPS
ARCHITECTS**
19/21 Holywell Hill
St Albans
Herts AL1 1EZ

PROPOSED BIKE SHED
@ 37 Broadwater Road,
Welwyn Garden City AL7 3AX
Planning Condition No 7
Ref No: 6/2016/2497/MAJ

CLIENT
Bishopswood Estates

PLANNING
Project No 1583

DRAWN BY
MB | MO

ISSUE
17/01/2018

DRAWING TITLE
BIKE SHED
PLANS &
ELEVATIONS



1:50 @ A3

10.1




← front view

plan - 1:50

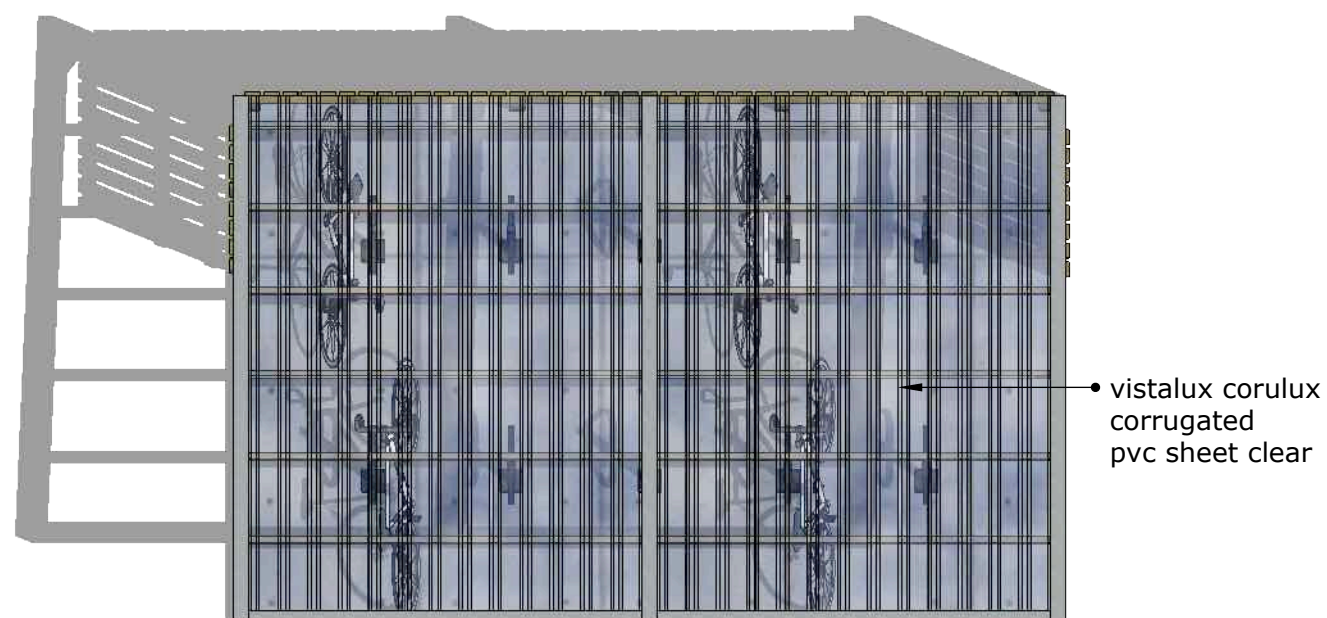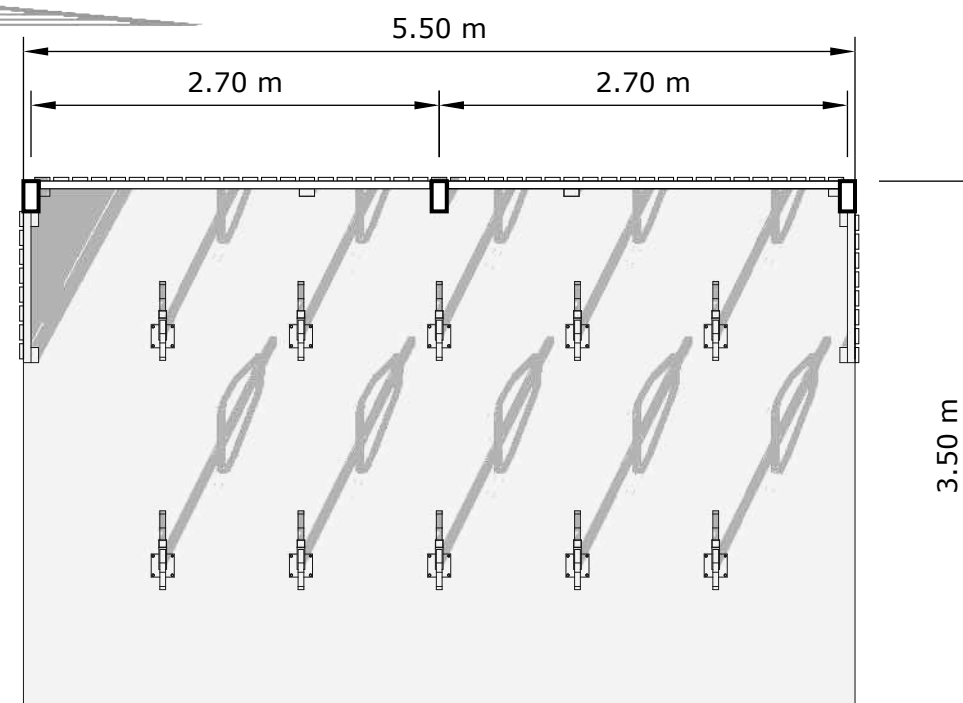

roof plan - 1:50

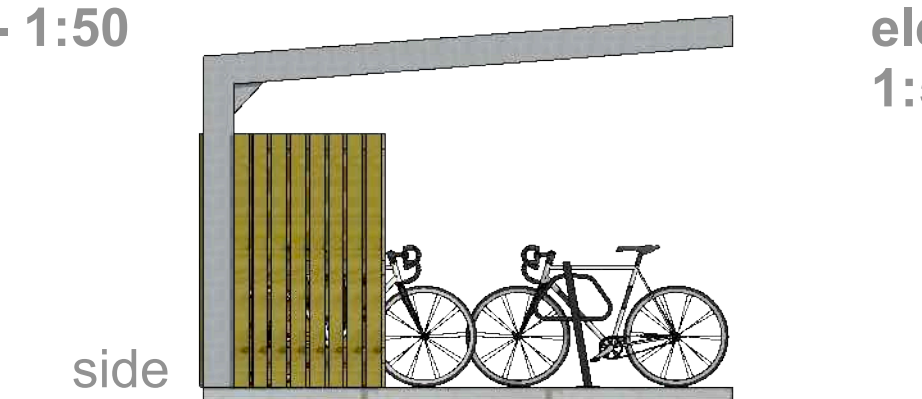

elevations
1:50

