


Notes
 Subject to survey of existing parapet wall.
 Subject to survey of existing roof slab levels.

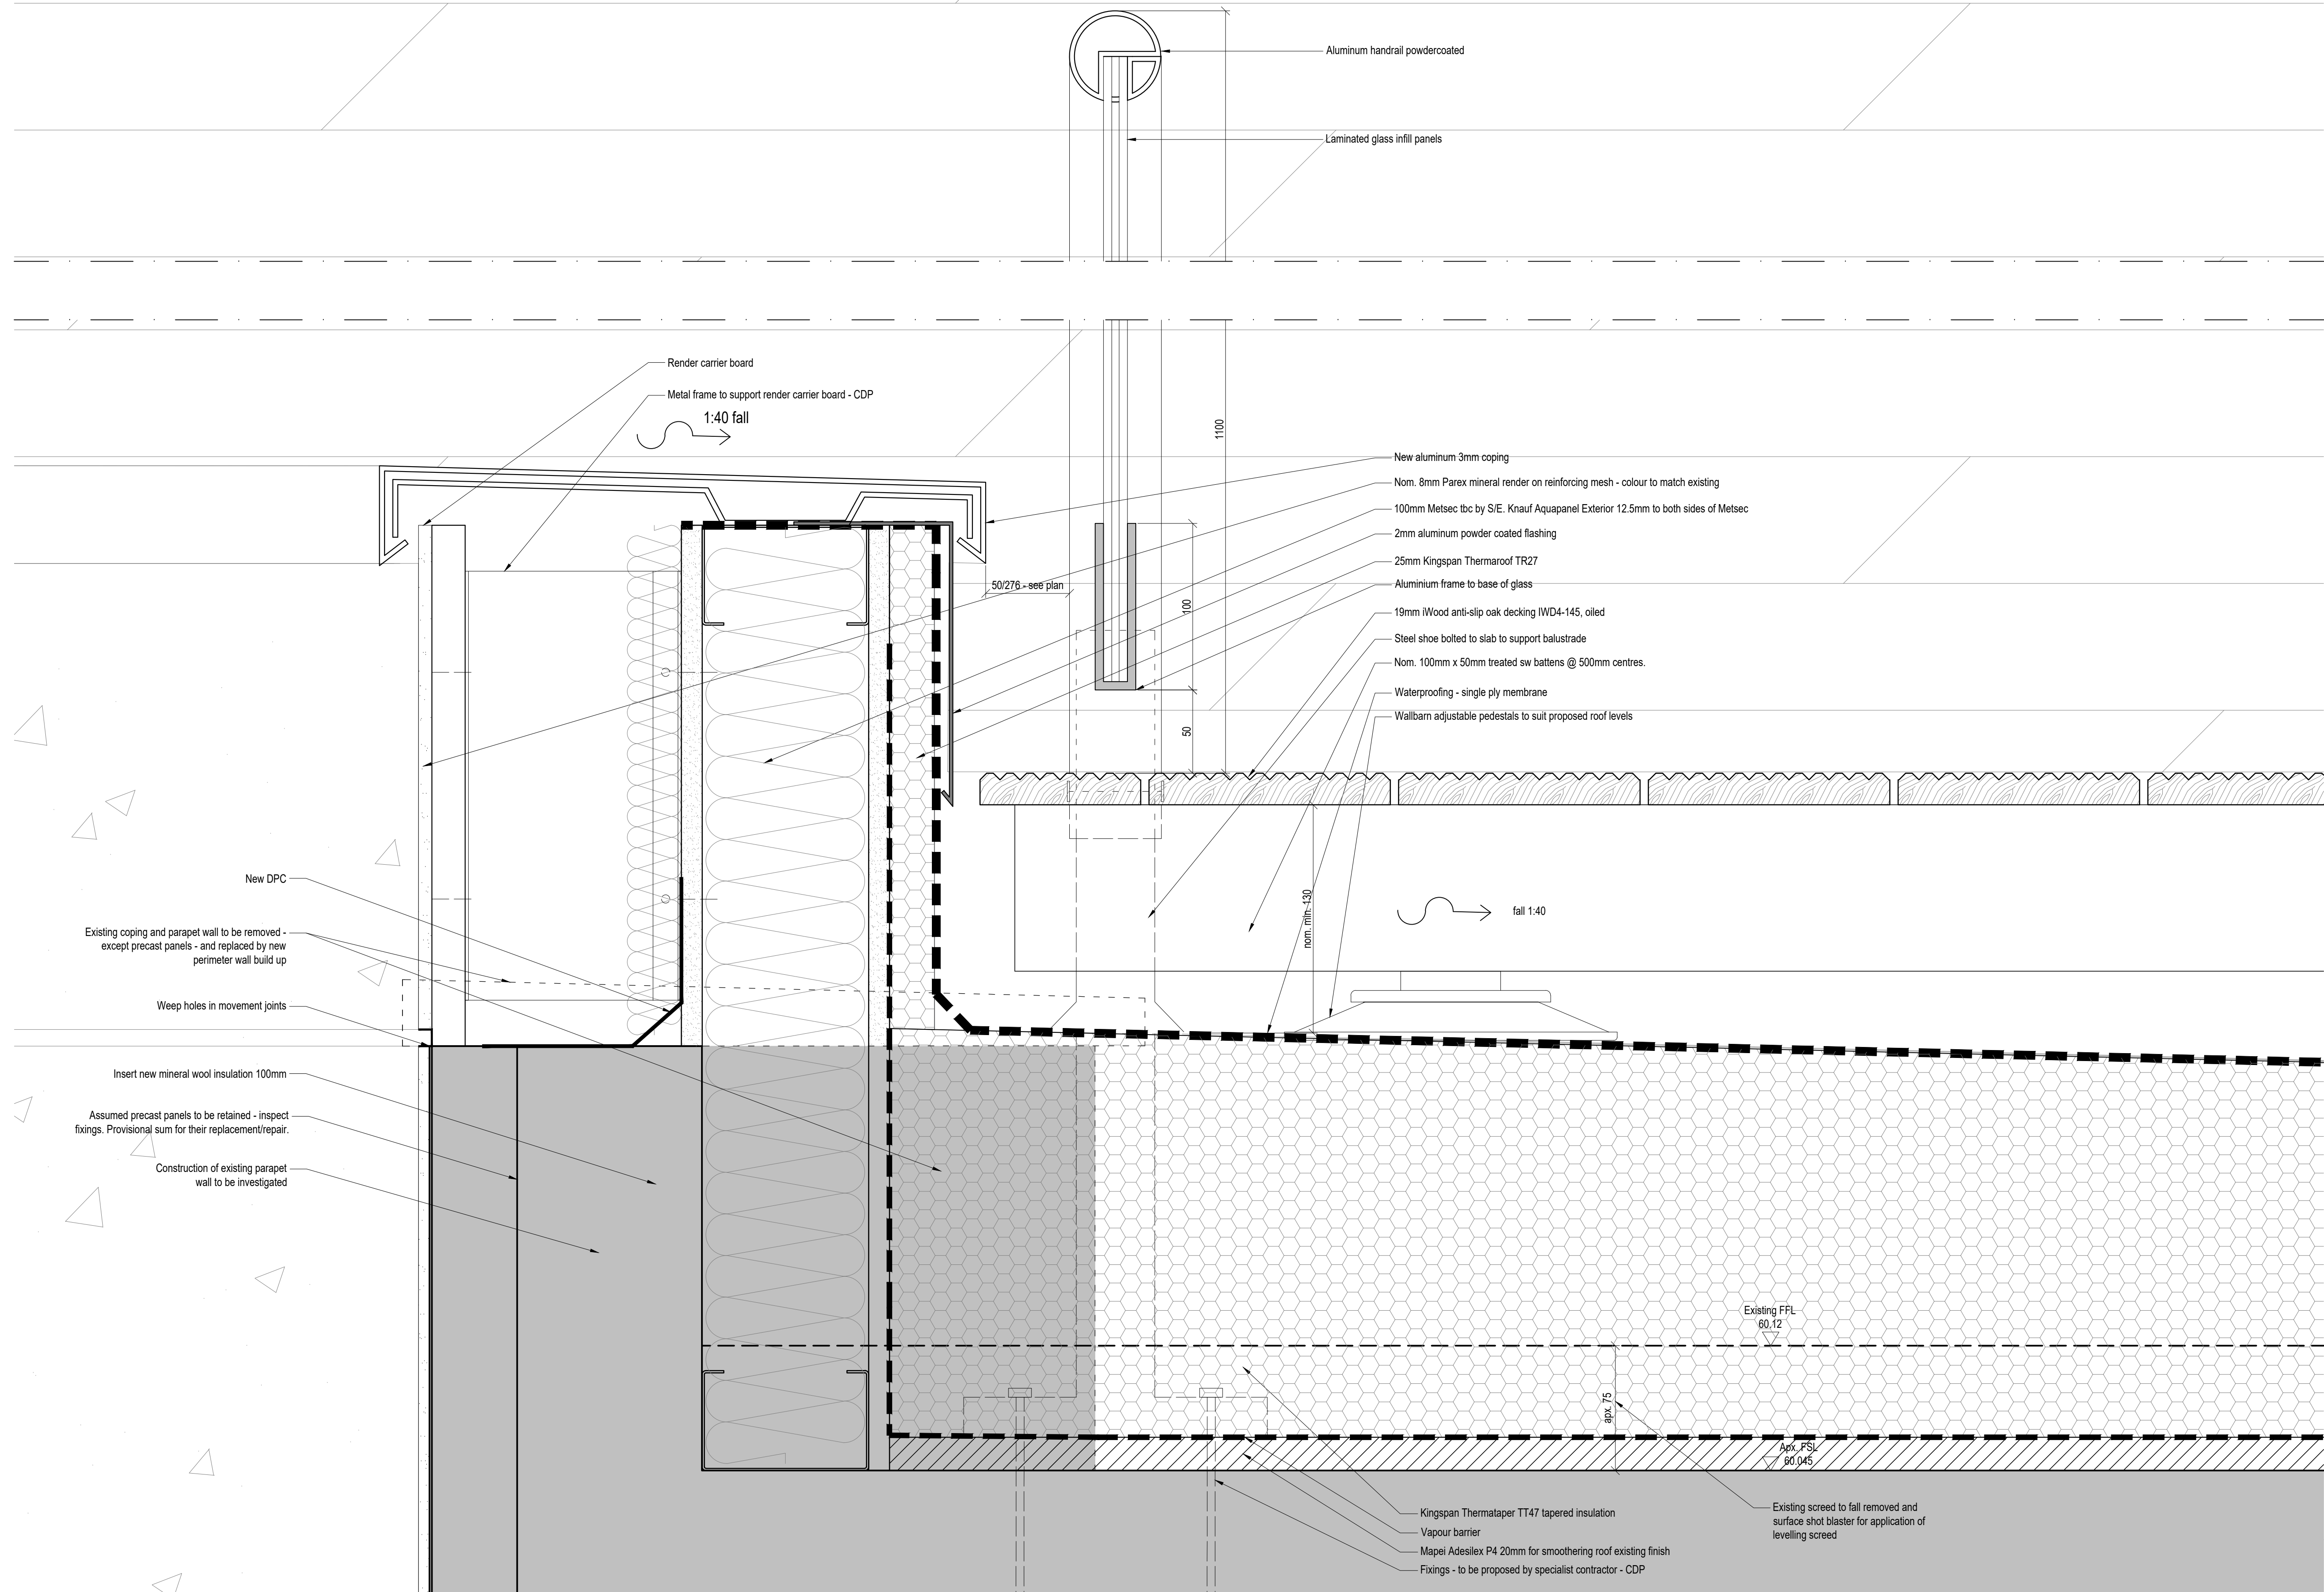

Third Floor Baluster detail
 SCALE: 1:2@A1

P2	Planning	AA	JM	01/03/2017
P1	Preliminary	WB	JM	20/05/2016
Rev	Description	By	Check	Date

househamhenderson
 39 Moreland Street London, EC1V 8BB +44 20 7940 3170 info@househamhenderson.com

Client
 GPL 2014
 Project
 Fountain House Welwyn Garden City
 Drawing
 Third Floor Balustrade Details

Scale	Date	Author	Checked
1:2@A1	20.05.2016	WB	JM
Workstage	Status		
3	PLANNING		

HH Project No.	Drawing No.	Revision
4898	A390	P2

Scale only for planning purposes
 Report any discrepancies to the author
 © househamhenderson architects