

5 Shopping hours with customer directional

**Action** New installation

Quantity existing 0                      Proposed 1

**Size**  
Panel 602mm (w) x 935mm (h) x 40mm (d)

**Materials & colour**  
Aluminium panel painted Waitrose green PMS370C and grey (RAL 7015) with cut vinyl graphic applied to face.

**Details**  
Installed at 1750mm AFFL to top of panel onto brickwork.



Existing location

7 ANPR entrance sign

**Action** New installation

Quantity existing 0                      Proposed 1

**Size**  
Overall 700mm (w) x 2000mm (h) x 80mm (d)  
Panel 602mm (w) x 935mm (h)

**Materials & colour**  
Aluminium panels painted Waitrose grey (RAL 7015) with cut vinyl graphic applied to face. Stainless steel supports.

**Details**  
Installed at 2000mm AFFL to top of panel into soft earth.



Existing location

38 Shopping hours with customer directional

**Action** New installation

Quantity existing 0                      Proposed 1


**Size**  
Overall 700mm (w) x 1750mm (h) x 80mm (d)  
Panel 602mm (w) x 1125mm (h)

**Materials & colour**  
Aluminium panels painted Waitrose green PMS370C with cut vinyl graphic applied to face. Stainless steel supports.

**Details**  
Installed at 1750mm AFFL to top of panel, bracket mounted to brickwall.  
*Sign contractor to confirm height of posts required to ensure visibility above brickwall from both approaches.*



Existing location

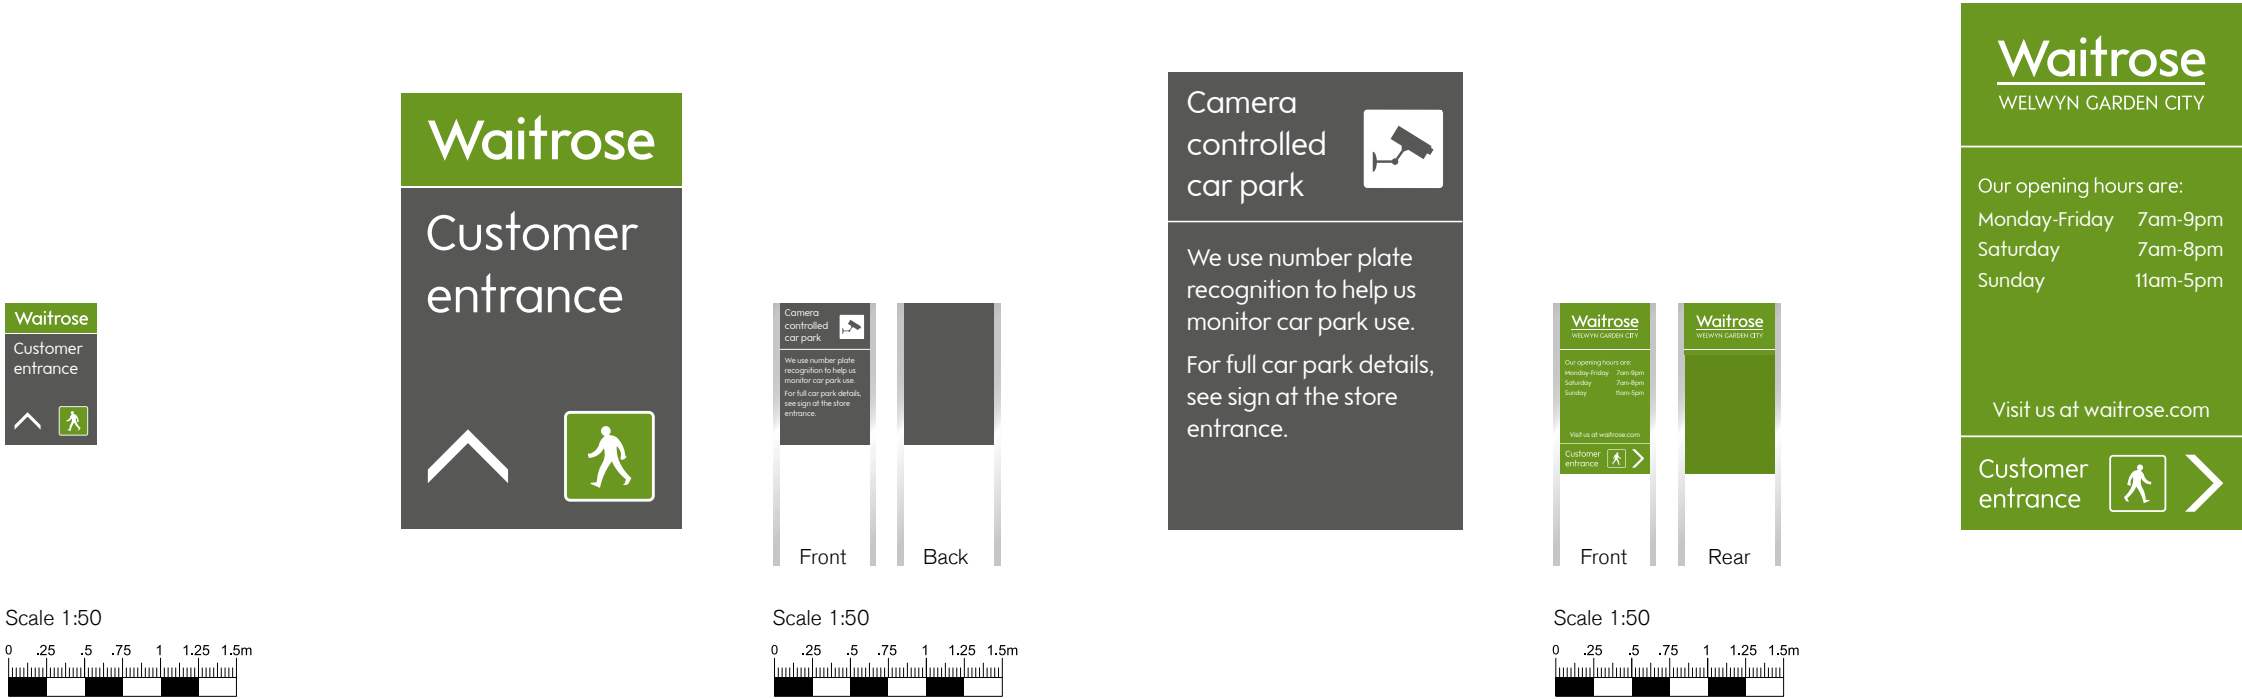

1a Service vehicles entrance only

**Action** Whole sign to be replaced

Quantity existing 1                      Proposed 1


**Size**  
Panel 602mm (w) x 935mm (h) x 40mm (d)

**Materials & colour**  
Aluminium panel painted Waitrose green PMS370C and grey (RAL 7015) with cut vinyl graphic applied to face.

**Details**  
Existing sign to be removed, area made good and new sign installed in the same location at 2000mm AFFL to top of panel.  
*Artwork TBC (Ring bell message to be incorporated)*



Existing location

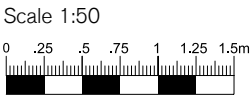

1b Service vehicles exit only


**Action** Whole sign to be replaced

Quantity existing 1                      Proposed 1


**Size**  
Panel 602mm (w) x 935mm (h) x 40mm (d)

**Materials & colour**  
Aluminium panel painted Waitrose green PMS370C and grey (RAL 7015) with cut vinyl graphic applied to face.

**Details**  
Existing sign to be removed, area made good and new sign installed in the same location at 2000mm AFFL to top of panel.  
*Artwork TBC (Ring bell message to be incorporated)*

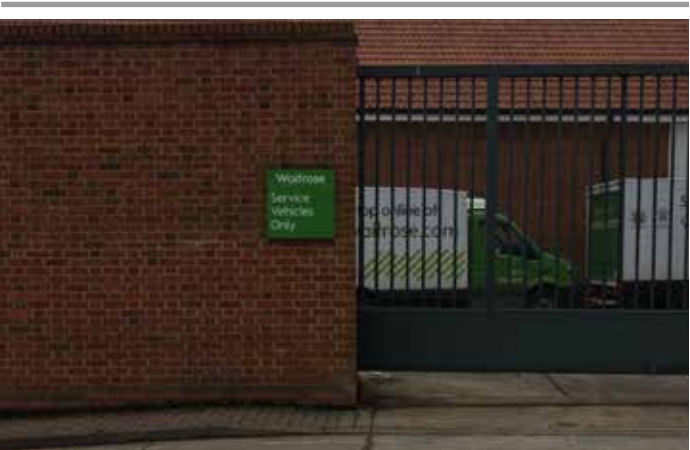

Existing location

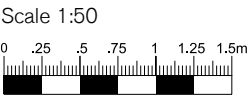

3 Recycling centre

**Action** Whole sign to be replaced

Quantity existing 1                      Proposed 1


**Size**  
Overall 700mm (w) x 2000mm (h) x 80mm (d)  
Panel 602mm (w) x 800mm (h)

**Materials & colour**  
Aluminium panels painted Waitrose grey (RAL 7015) with vinyl graphic applied to face. Stainless steel supports.

**Details**  
Existing sign to be removed, area made good and new sign installed in the same location at ground level at 2000mm AFFL to top of panel.



Existing location

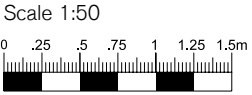

15 Parking reminders - single sided

**Action** Whole sign to be replaced

Quantity existing 2                      2 panels in 2 locations



**Size**  
Panel 450mm (w) x 700mm (h)

**Materials & colour**  
Aluminium panels painted Waitrose grey (RAL 7015) with cut vinyl graphic applied to face. 20mm radiused corners

**Details**  
Existing sign to be removed, area made good and new sign installed in the same location at 2300mm AFFL to bottom of panel.



Existing location

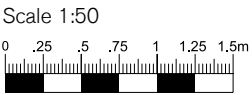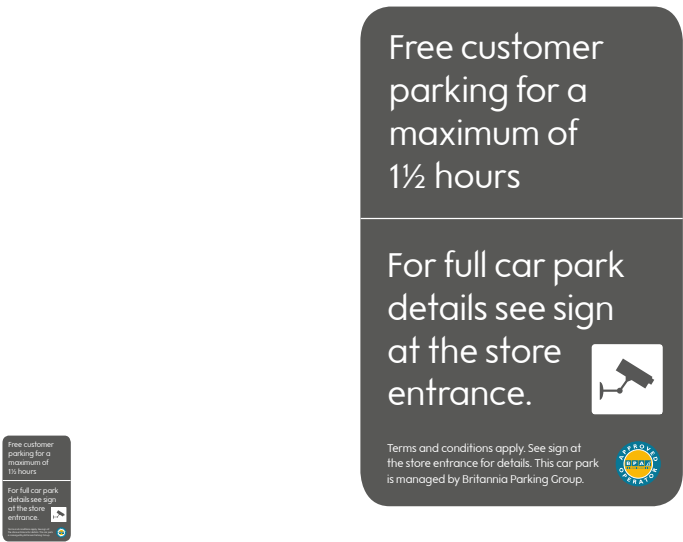

4 Thank you for shopping with us

**Action** Whole sign to be replaced

Quantity existing 1                      Proposed 1

**Size**  
Panel 902mm (w) x 1400mm (h) x 40mm (d)

**Materials & colour**  
Aluminium panel painted Waitrose green PMS370C and grey (RAL 7015) with cut vinyl graphic applied to face.

**Details**  
Existing sign to be removed, area made good and new sign installed in the same location at 2250mm AFFL to top of panel.



Existing location

6 Shopping hours - car park entrance

**Action** Whole sign to be replaced and relocated

Quantity existing 1                      Proposed 1

**Size**  
Overall 1000mm (w) x 2250mm (h) x 80mm (d)  
Panel 902mm (w) x 1590mm (h)

**Materials & colour**  
Aluminium panels painted Waitrose green PMS370C and grey (RAL 7015) with cut vinyl graphic applied to face. Stainless steel supports.

**Details**  
Existing sign to be removed, area made good and brought as far forward as possible. Installed at 2250mm AFFL to top of panel.



Existing location

8 Waitrose entrance sign with maximum height and bump bar

**Action** Whole sign to be replaced

Quantity existing 2                      Proposed 1

**Size**  
Size TBC

**Materials & colour**  
Tray to be constructed in 3mm aluminium trays, folded, welded and dressed corners. Minimum number of joints in face panel. Powder coated Waitrose green PMS370C & DFT yellow with black vinyl applied to face. No visible fixings from below. Built up letters, 3mm opal backing panel, 10mm clear acrylic push through letter with 5mm white front acrylic letter. All edges to be polished. Tetra minimax LEDs, illuminates to between 18-22 lumens, even across face of letters with high brightness edge lighting to wash across painted sign face. Sign contractor to supply suspended bump bar.

**Details**  
Landlord permission required. Sign contractor to survey to confirm space available and illumination.



Existing location

16 Electrical charging point

**Action** Whole sign to be replaced

Quantity existing 1                      Proposed 1






**Size**  
Overall 700mm (w) x 2000mm (h) x 80mm (d)  
Panel 602mm (w) x 800mm (h)

**Materials & colour**  
Aluminium panels painted Waitrose grey (RAL 7015) with cut vinyl graphic applied to face. Stainless steel supports.

**Details**  
Existing sign to be removed, area made good and new sign installed in the same location at 2000mm AFFL to top of panel.



Existing location

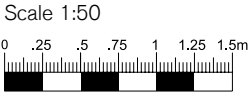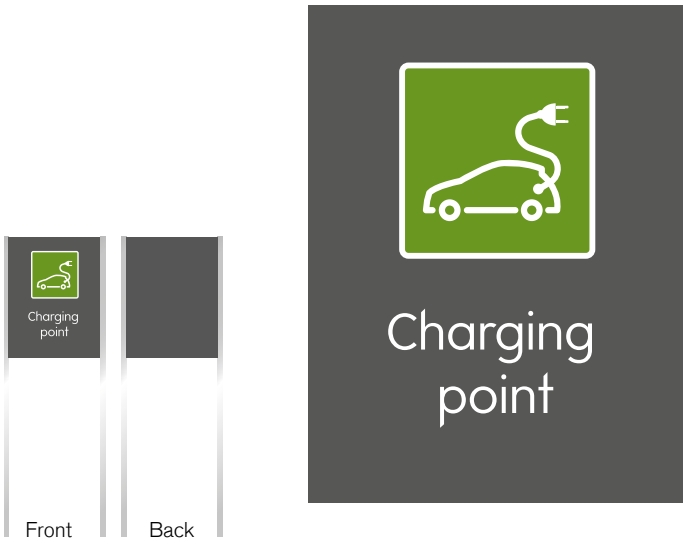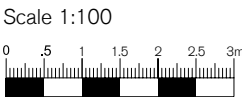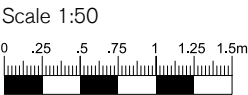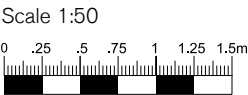



17 Reserved for blue badge holders

**Action** Whole sign to be replaced

Quantity existing 1                      Proposed 1


**Size**  
Overall 700mm (w) x 2000mm (h) x 80mm (d)  
Panel 602mm (w) x 800mm (h)

**Materials & colour**  
Aluminium panels painted Waitrose grey (RAL 7015) with cut vinyl graphic applied to face. Stainless steel supports.

**Details**  
Existing sign to be removed, area made good and new sign installed in the same location at 2000mm AFFL to top of panel.



Existing location

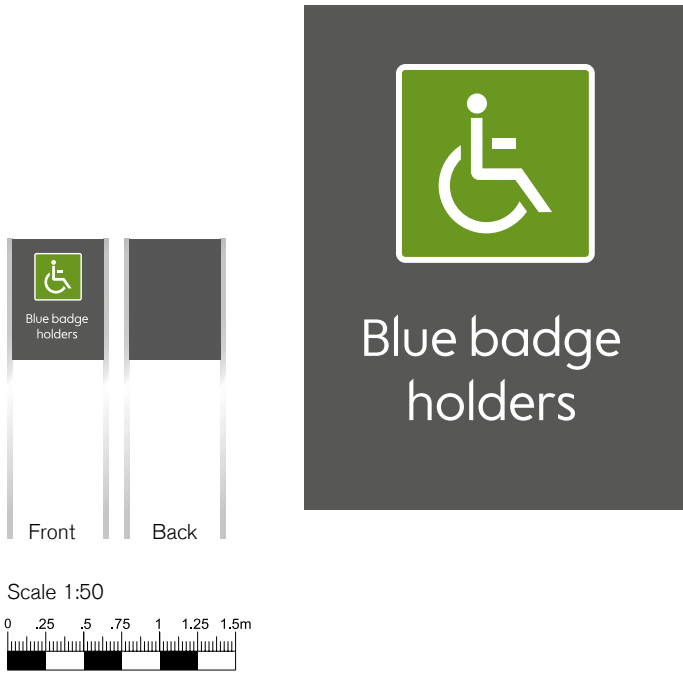

18 Reserved for blue badge holders

**Action** Replace existing panels and internal framework

Quantity existing 4                      Proposed 4


**Size**  
Panel 602mm (w) x 800mm (h) x 40mm (d)

**Materials & colour**  
Aluminium panels painted Waitrose grey (RAL 7015) with cut vinyl graphic applied to face.

**Details**  
Existing panels and internal framework to be removed and replaced with new on existing posts. Area to be made good and posts cleaned.



Existing location

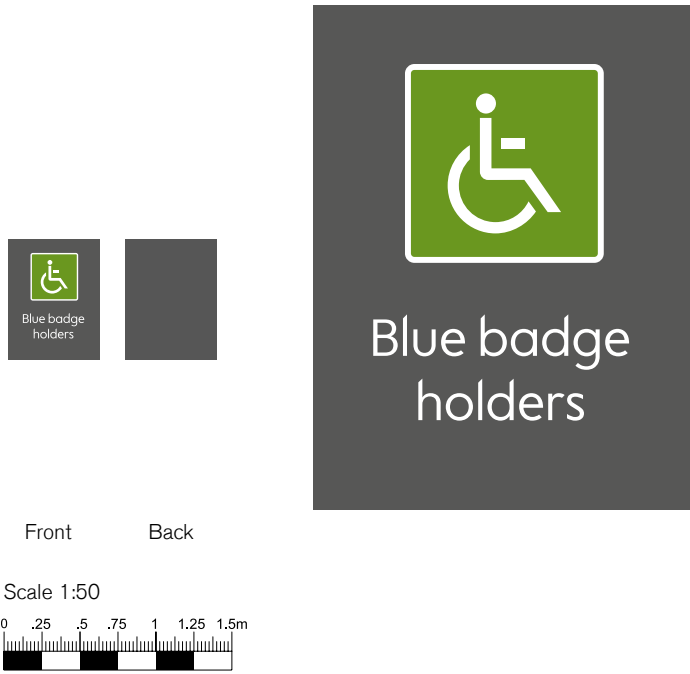

20 Bicycle park

**Action** Replace existing panels and internal framework

Quantity existing 1                      Proposed 1


**Size**  
Panel 602mm (w) x 800mm (h) x 40mm (d)

**Materials & colour**  
Aluminium panels painted Waitrose grey (RAL 7015) with cut vinyl graphic applied to face.

**Details**  
Existing panels and internal framework to be removed and replaced with new on existing posts. Area to be made good and posts cleaned.



Existing location

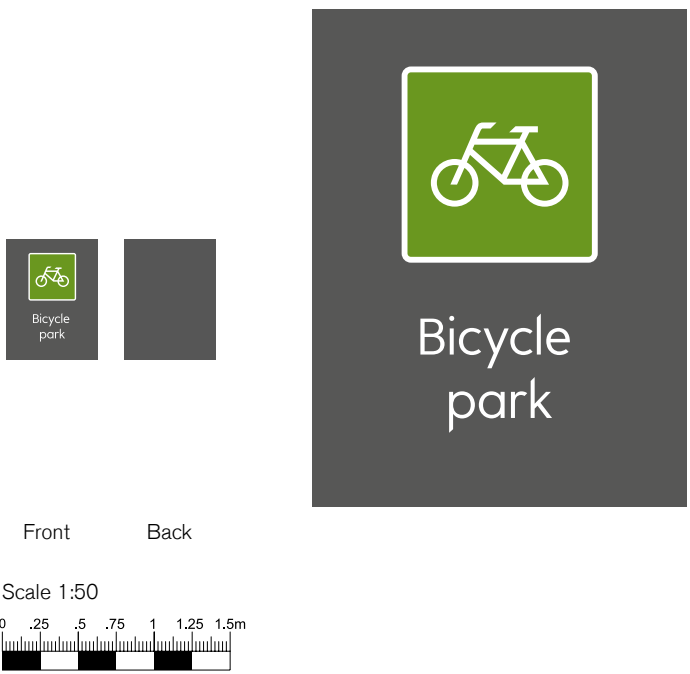

22 Customer collections

**Action** Whole sign to be replaced

Quantity existing 1                      Proposed 1

**Size**  
Panel 602mm (w) x 800mm (h)

**Materials & colour**  
Aluminium panels painted Waitrose grey (RAL 7015) with cut vinyl graphic applied to face.

**Details**  
Existing sign to be removed, area made good and new sign installed in the same location at 2000mm AFFL to top of panel.



Existing location



23 Parent and child

**Action** Replace existing panels and internal framework

Quantity existing 3                      Proposed 3

**Size**  
Panel 602mm (w) x 800mm (h) x 40mm (d)

**Materials & colour**  
Aluminium panels painted Waitrose grey (RAL 7015) with cut vinyl graphic applied to face.


**Details**  
Existing panels and internal framework to be removed and replaced with new on existing posts. Area to be made good and posts cleaned.



Existing location



Front                      Back

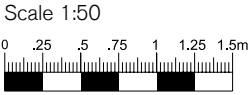

25 Parking information - simplified T&Cs

**Action** Whole sign to be replaced

Quantity existing 1                      Proposed 1


**Size**  
Panel 602mm (w) x 935mm (h) x 40mm (d)

**Materials & colour**  
Aluminium panel painted Waitrose grey (RAL 7015) with cut vinyl graphic applied to face.

**Details**  
Existing sign to be removed, area made good and new sign installed in the same location at installed at 1750mm AFFL to top of panel.



Existing location

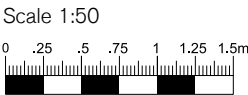

27 Parking information - full T&Cs

**Action** Replace existing panels and internal framework

Quantity existing 1                      Proposed 1


**Size**  
Panel 602mm (w) x 935mm (h) x 40mm (d)

**Materials & colour**  
Aluminium panels painted Waitrose grey (RAL 7015) with cut vinyl graphic applied to face. Full terms and conditions text and graphic to be printed onto optically clear and applied to bottom of portion of panel. White vinyl keyline to be applied over clear digiprint to hide join.

**Details**  
Existing panels and internal framework to be removed and replaced with new on existing posts. Area to be made good and posts cleaned.



Existing location

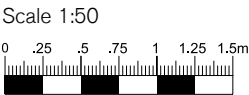

30 Shopping hours vinyl

**Action** Whole sign to be replaced

Quantity existing 1                      Proposed 1

**Size**  
Overall 400mm(w) x 450mm(h)

**Materials & colour**  
White digitally printed text onto optically clear vinyl applied internally to glazing at 2100mm AFFL to top of vinyl.


**Details**  
Existing vinyl to be removed, glazing cleaned and area made good, new vinyl installed in the same location at installed in available glazing panel.



Existing location



Artwork - NTS

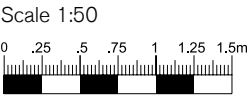



31 Parking information - simplified T&Cs

**Action** Whole sign to be replaced

Quantity existing 1                      Proposed 1

**Size**  
Panel 602mm (w) x 935mm (h) x 40mm (d)

**Materials & colour**  
Aluminium panel painted Waitrose grey (RAL 7015) with cut vinyl graphic applied to face.

**Details**  
Existing sign to be removed, area made good and new sign installed in the same location at installed at 1750mm AFFL to top of panel.



Existing location

33 Campus/ Waitrose directional

**Action** Whole sign to be replaced

Quantity existing 1                      Proposed 1

**Size**  
Panel 602mm (w) x 935mm (h) x 40mm (d)

**Materials & colour**  
Aluminium panels painted Waitrose green PMS370C with vinyl graphic applied to face.

**Details**  
Existing sign to be removed, area made good and new sign installed in the same location at installed at 1750mm AFFL to top of panel.



Existing location

