

12 No Pedestrian access - DFT

Action Whole sign to be replaced
 Quantity existing 1 Proposed 1

Size
 Panel 250mm (w) x 250mm (h)

Materials & colour
 Standard off the self DFT sign to be used.

Details
 Existing sign to be removed, area made good and new sign installed in the same location at 2000mm AFFL to top of panel.



Existing location

14 Car park directional

Action Whole sign to be replaced
 Quantity existing 1 Proposed 1 (2 panels required)


Size
 Overall 2no. 1200mm (w) x 250mm (h) x 5mm (d)

Materials & colour
 5mm aluminium panel with 5mm radiused corners. Panels to be powder coated white - 40% gloss and with cut vinyl coloured lozenge and RAL 7015 cut vinyl graphics applied to face. Mounted on bulkhead.

Details
 Existing sign to be removed, area made good and new sign installed in the same location.



Existing location

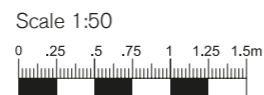

15 Parking reminders - single sided

Action Whole sign to be replaced
 Quantity existing 2 Proposed 2 panels in 2 locations




Size
 Panel 450mm (w) x 700mm (h)

Materials & colour
 Aluminium panels painted Waitrose grey (RAL 7015) with with cut vinyl text and graphic applied to face. 20mm radiused corners

Details
 Existing sign to be removed, area made good and new sign installed in the same location at 2300mm AFFL to bottom of panel.



Existing location

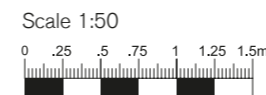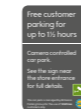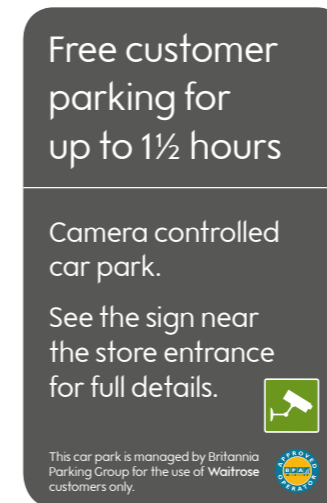

16 Electrical charging point

Action Whole sign to be replaced
 Quantity existing 1 Proposed 1

Size
 Overall 700mm (w) x 2000mm (h) x 80mm (d)
 Panel 602mm (w) x 800mm (h)

Materials & colour
 Aluminium panels painted Waitrose grey (RAL 7015) with cut vinyl text and graphic applied to face. Stainless steel supports.

Details
 Existing sign to be removed, area made good and new sign installed in the same location at 2000mm AFFL to top of panel.



Existing location

