

6 Shopping hours - car park entrance


Action Whole sign to be replaced and relocated

Quantity existing 1 Proposed 1

Size
Overall 1000mm (w) x 2250mm (h) x 80mm (d)
Panel 902mm (w) x 1590mm (h)

Materials & colour
Aluminium panel painted Waitrose green PMS370C and grey (RAL 7015) with white cut vinyl text and graphic applied to face. Rear panel painted grey (RAL 7015). Stainless steel supports.

Details
Existing sign to be removed, area made good and brought as far forward as possible. Installed at 2250mm AFFL to top of panel.

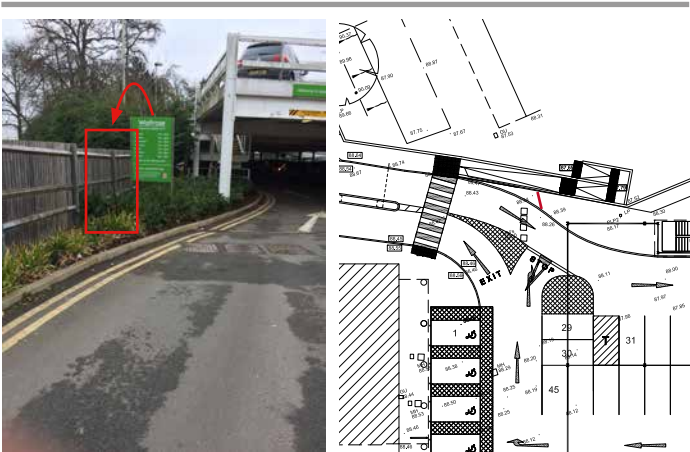

Existing location

8 Waitrose entrance sign with maximum height and bump bar

Action Whole sign to be replaced

Quantity existing 2 Proposed 1

Size
Size TBC

Materials & colour
Tray to be constructed in 3mm aluminium trays, folded, welded and dressed corners. Minimum number of joints in face panel. Powder coated Waitrose green PMS370C & DFT yellow with black vinyl applied to face. No visible fixings from below. Built up letters, 3mm opal backing panel, 10mm clear acrylic push through letter with 5mm white front acrylic letter. All edges to be polished. Tetra minimax LEDS, illuminates to between 18-22 lumens, even across face of letters with high brightness edge lighting to wash across painted sign face. Sign contractor to supply suspended bump bar.

Details
Sign contractor to survey to confirm space available and illumination. Artwork TBC.



Existing location

10 Trolley cube


Action Whole cube to be replaced

Quantity existing 3 Proposed 3

Size
Cube 450mm x 450mm x 450mm

Materials & colour
Mounted aluminium cube painted Waitrose green (PMS 370C) with white white cut vinyl applied to each face of trolley cube, mounted on existing stainless steel pole.

Details
Existing cube to be removed, new cubes to be fixed to existing post. Area to be made good and posts cleaned.

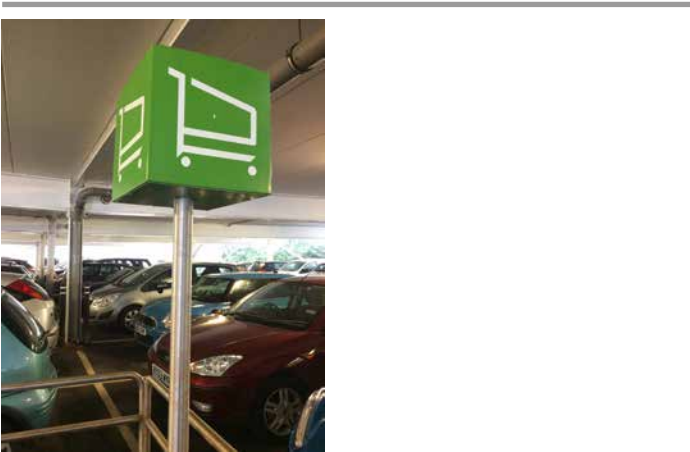

Existing location

11 Maximum height bar

Action Whole sign to be replaced

Quantity existing 2 Proposed 2

Size
Size TBC

Materials & colour
Tray to be constructed in 3mm aluminium. Powder coated yellow with black vinyl applied to face.

Details
Whole sign to be removed, area made good and new sign to be suspended centrally above the road.
Max height over parking bay located below ramped area TBC.
Artwork TBC. Sign contractor to supply wheelstop as well.



Existing location

