


NOTES

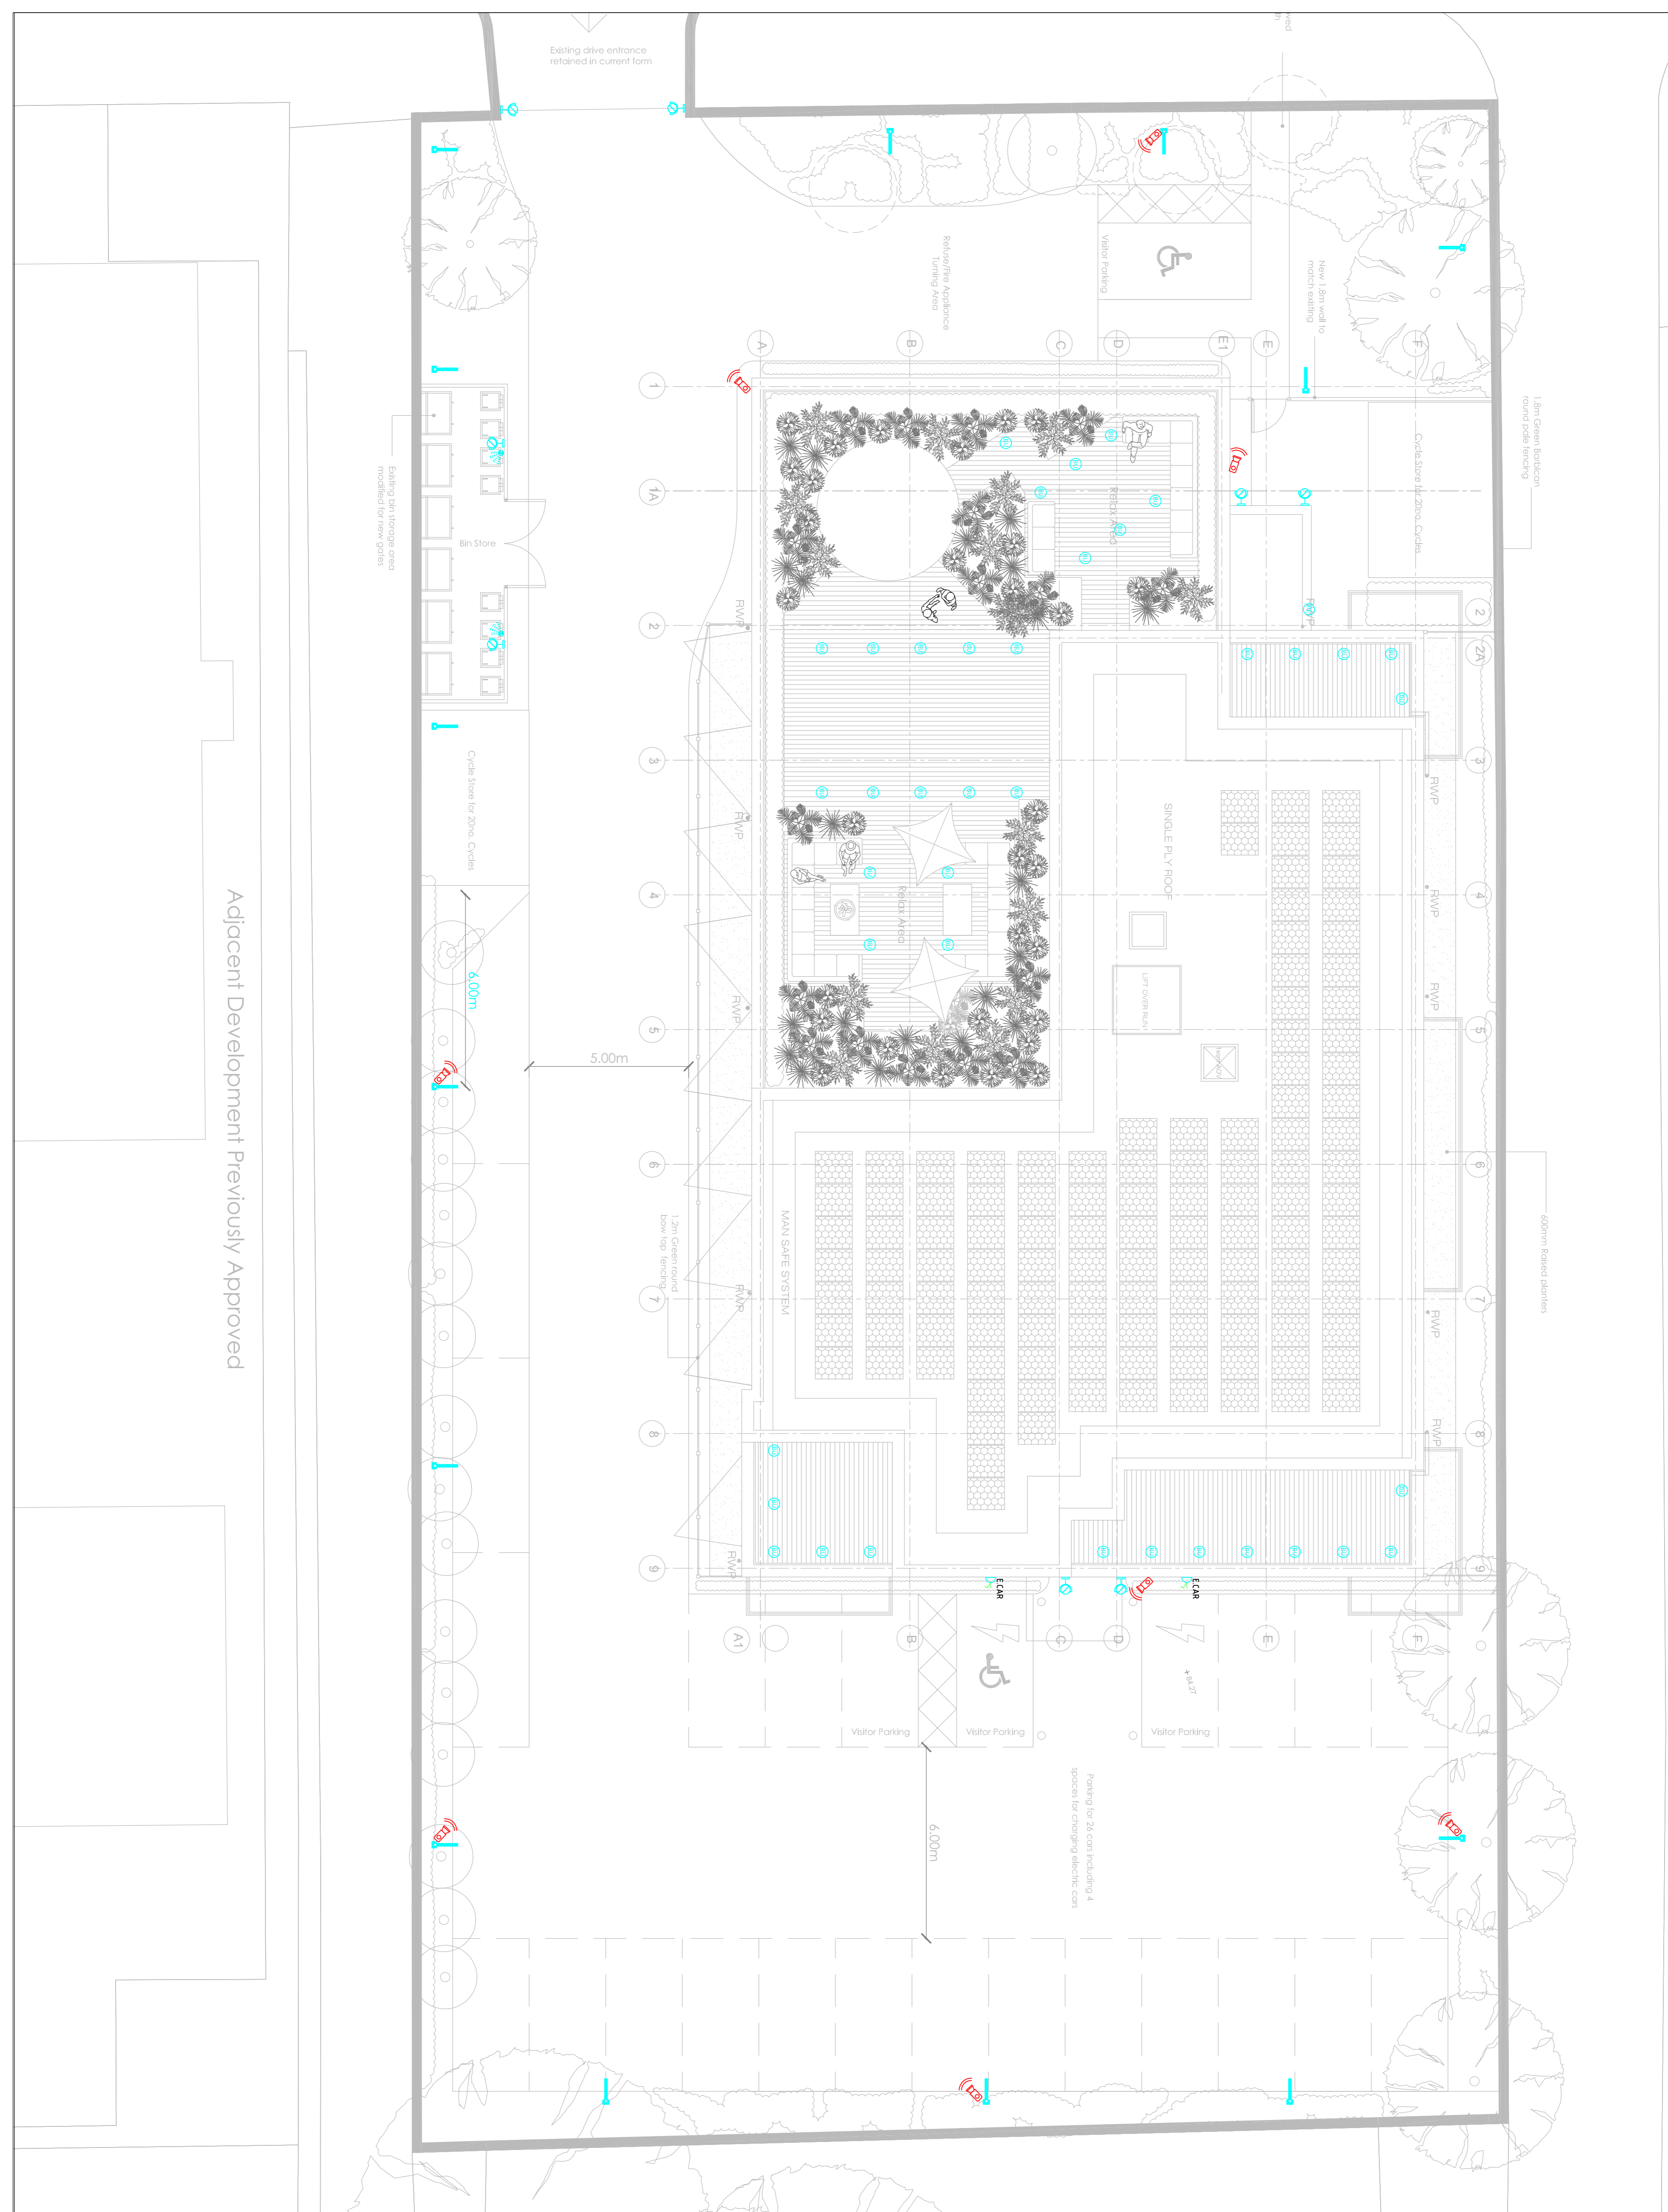

LEGEND	
	EXTERNAL RECTANGULAR WALL LIGHT
	EXTERNAL 3x3 METER LIGHTING COLUMN
	MODERN LED FIXTURES
	PIR LIGHTING CONTROL
	PIR TO ELECTRIC TCU
	PIR TO CITY CAMERA
	E-CAR
	ELECTRIC CAR CHARGE POINT

Date:	Description:	Drawn:	Checked:

BIA CONSULTANCY & MANAGEMENT
 CHARTERED BUILDING SERVICES ENGINEERS

BIA

Bankside
 Middle Aston
 OX25 9PZ
 E: 01869 347131

Project:
37 BROADWATER ROAD
WELWYN GARDEN CITY

PROPOSED EXTERNAL LIGHTING & ELECTRICAL SERVICES

Drawn:	RA	Checked:	SGA
Date:	JUNE 2018	Scale:	1:100 @ A1
Drawing no:	1359 - 206	Revision:	P - 2

Stage: **PLANNING**

This drawing is the property of BIA Consultancy & Management. It must not be reproduced, copied, or used in any way without the written consent of BIA Consultancy & Management and must be returned to BIA Consultancy & Management on request.

Adjacent Development Previously Approved