




SEMI-VERTICAL CYCLE RACKS AS SUPPLIED BY THE BIKE STORAGE COMPANY

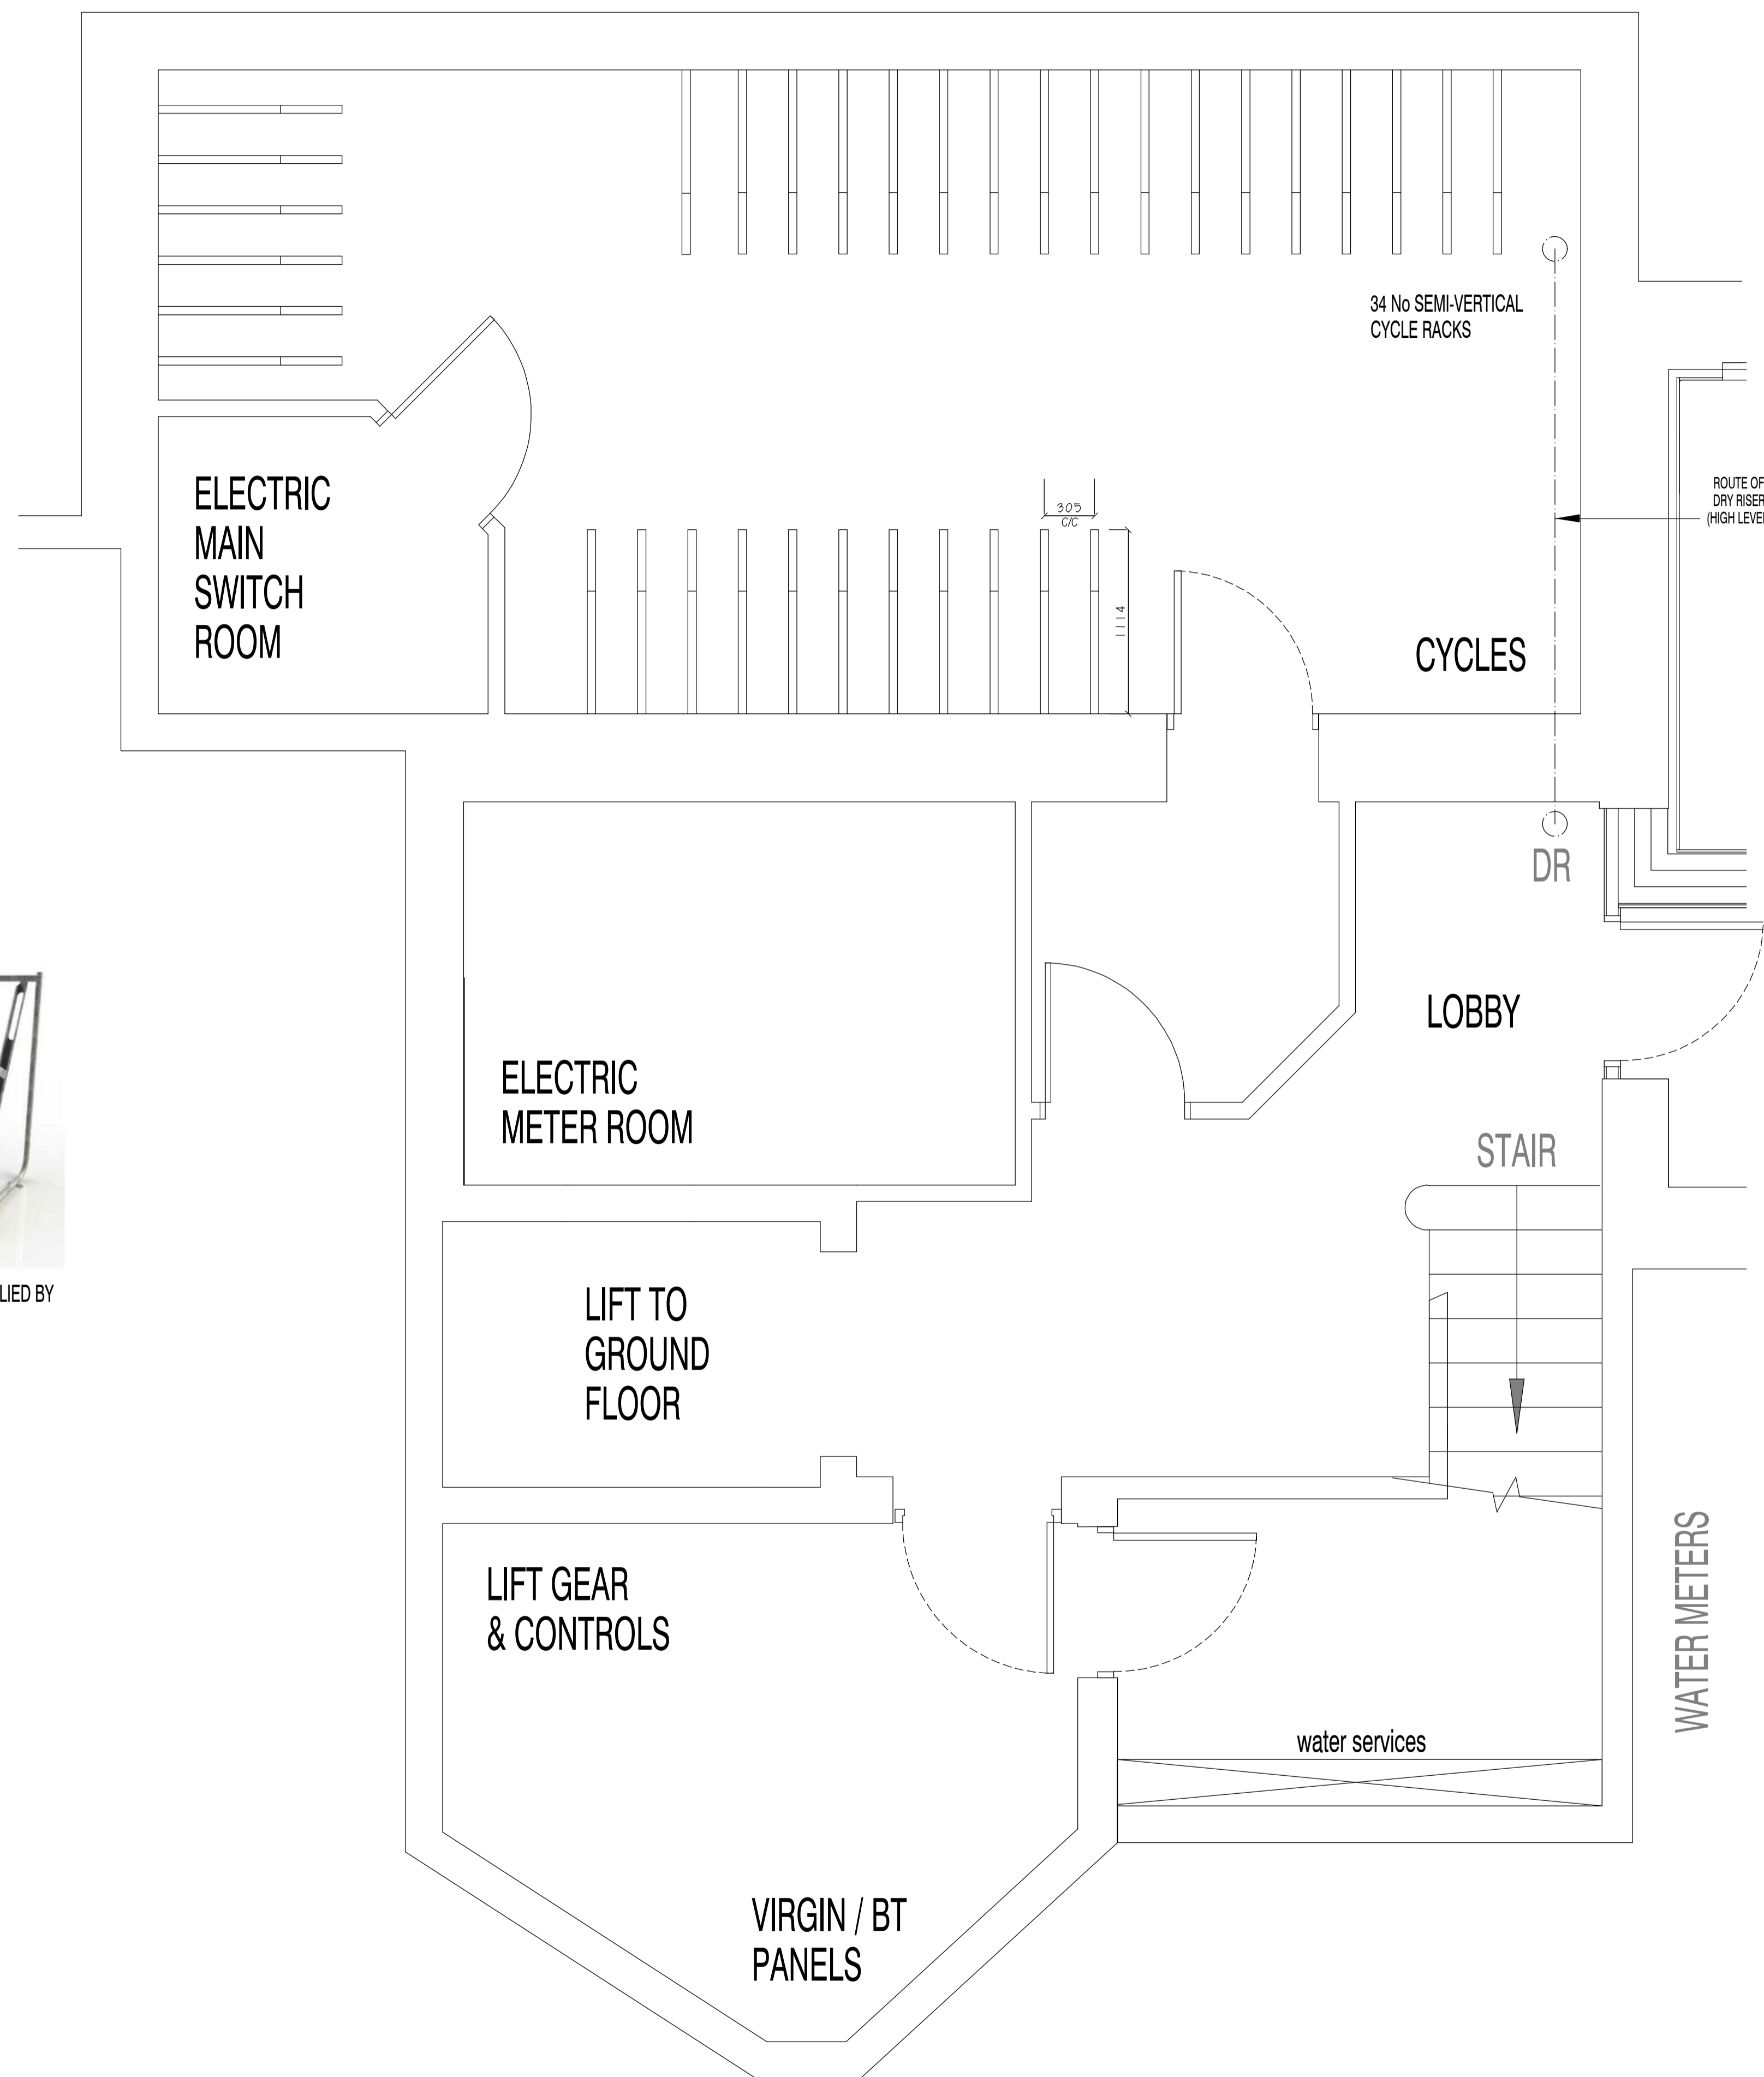

REV. -31
PLANNING ISSUE

OAKBRIDGE
 HOMES
 QUALITY BY DESIGN
 OAKBRIDGE HOMES LTD
 THE PRIORY, HIGH STREET
 REDBOURN, AL3 7LZ
 01582 794499
 e-mail: admin@oakbridgehomes.co.uk

Project Title
FORMER ROCHE BUILDING
 BROADWATER RD
 WELWYN GARDEN CITY
 AL7 3BQ

Drawing Title
**DETAILS OF PROPOSED
 BASEMENT CYCLE STORE**

Scale **1:25 @ A1** Date **14/03/18**
 Drawn **MDH** Checked -
 Plot date **22/08/2018 - 07:26:29**
 Drawing No. **501/040** Rev. -