
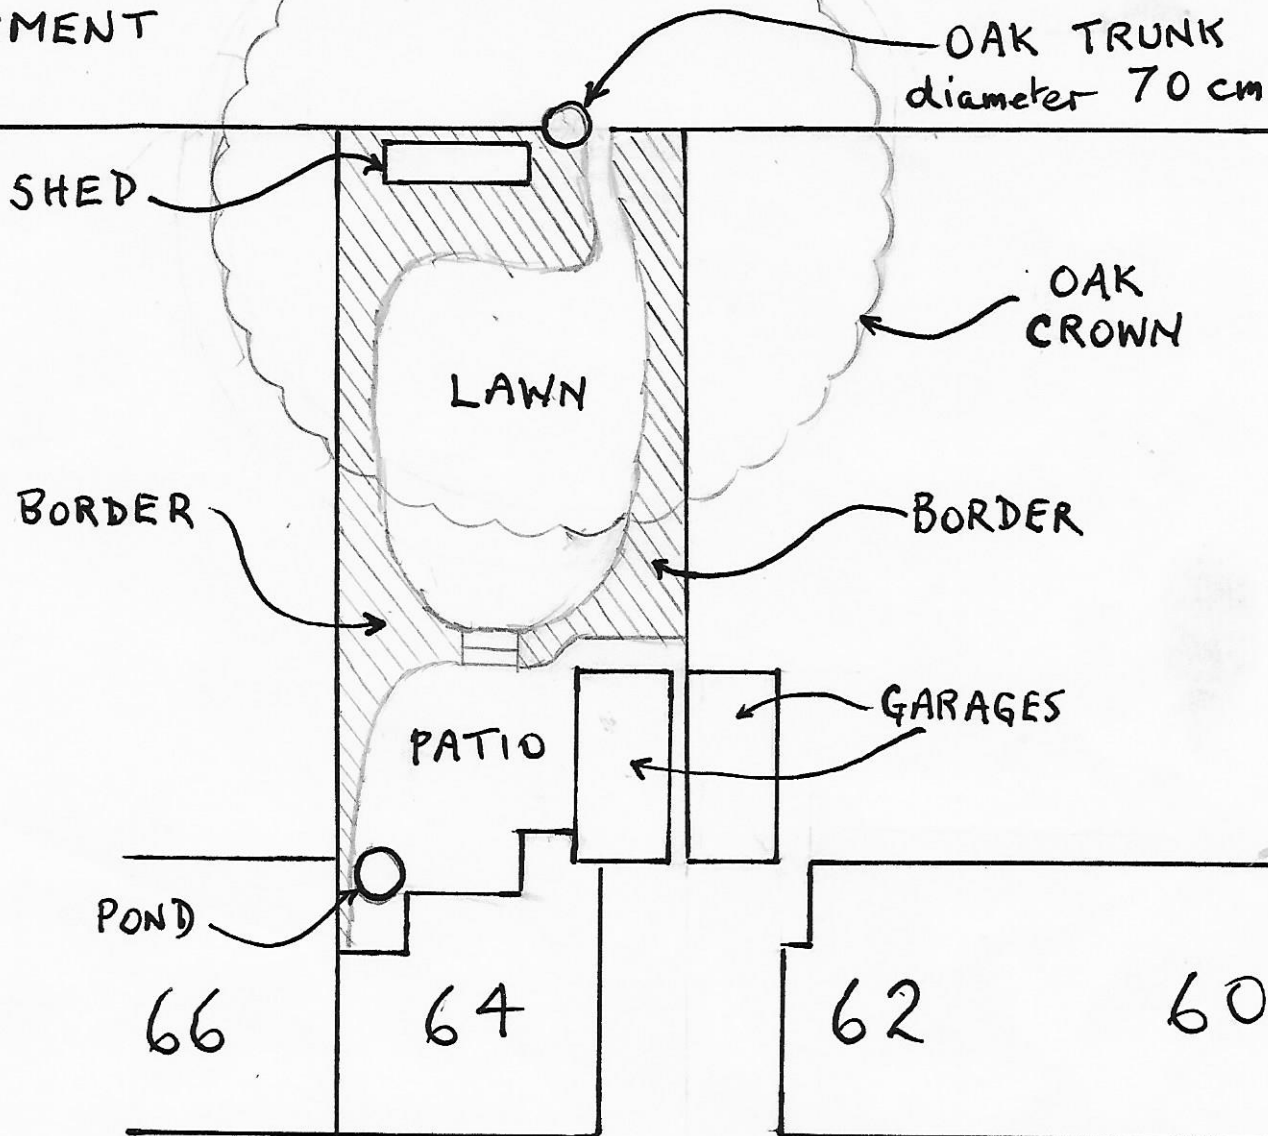


EMBANKMENT

OLD RAILWAY

EMBANKMENT

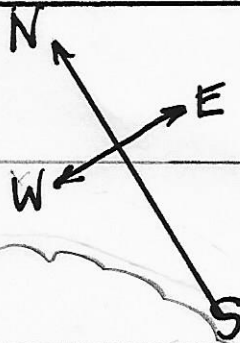

Distance from
tree trunk to garage
= approx 21 metres

FRONT GARDENS

BROCKSWOOD LANE