


GROUND FLOOR PLAN




FIRST FLOOR PLAN

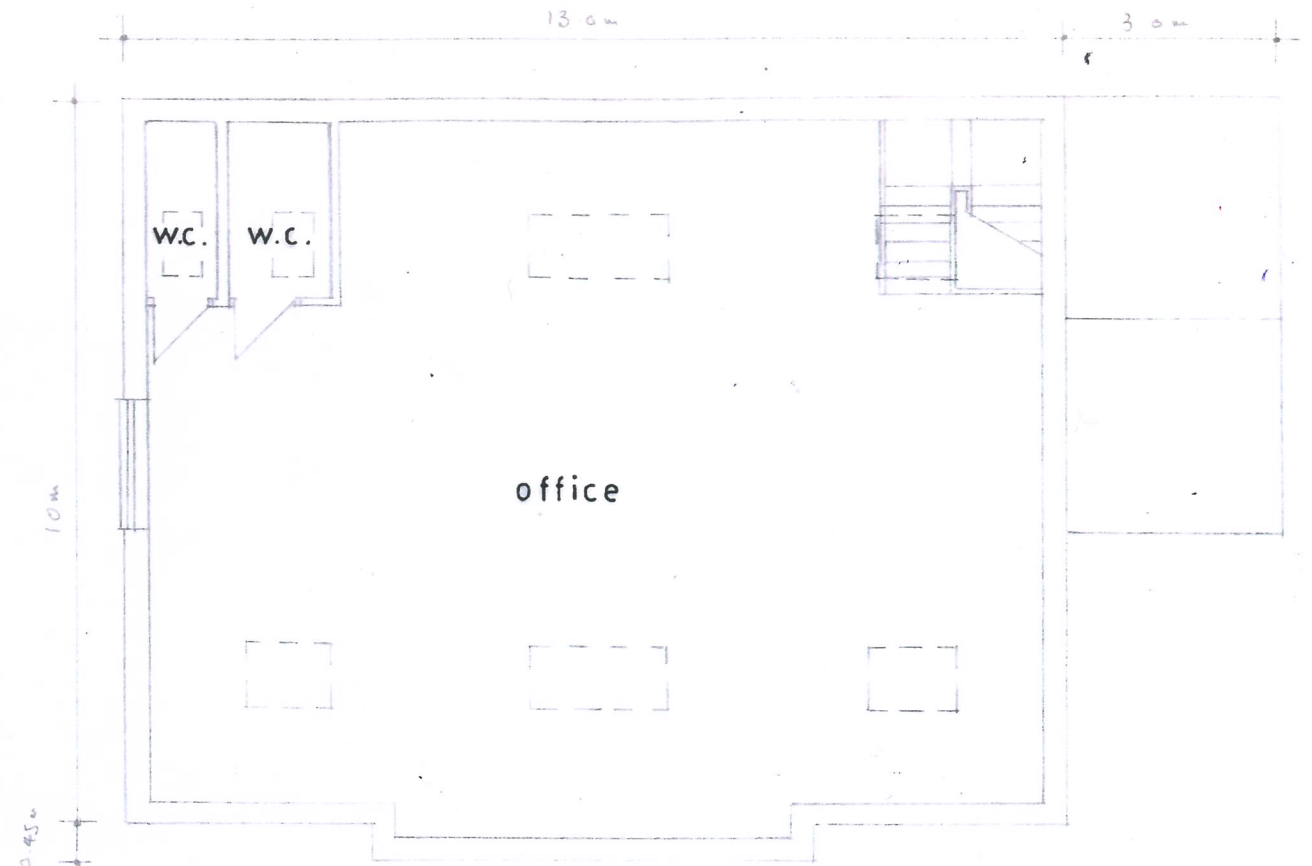

1:100

- rev.a - April 2018 - position of rooflights amended
- rev.b - Nov 2018 - double doors added to elevation External light position shown

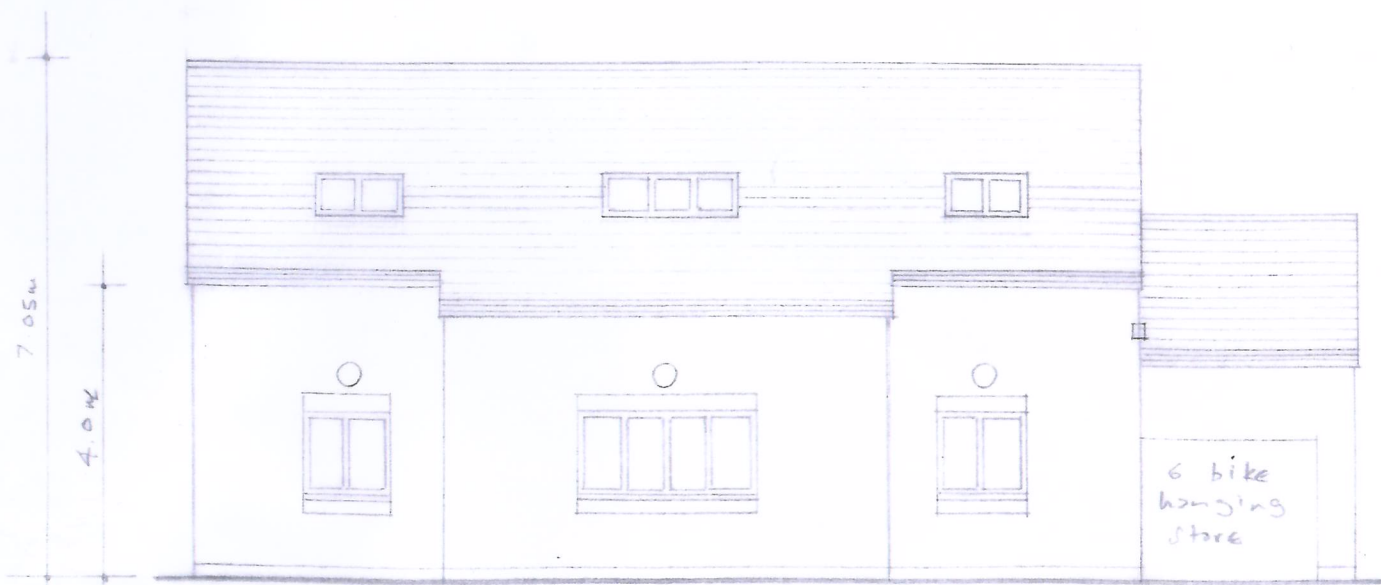

WEST ELEVATION

3 no Forum lights



SOUTH ELEVATION

2 no dual lights