



PERMITTED DEVELOPMENT SCHEME

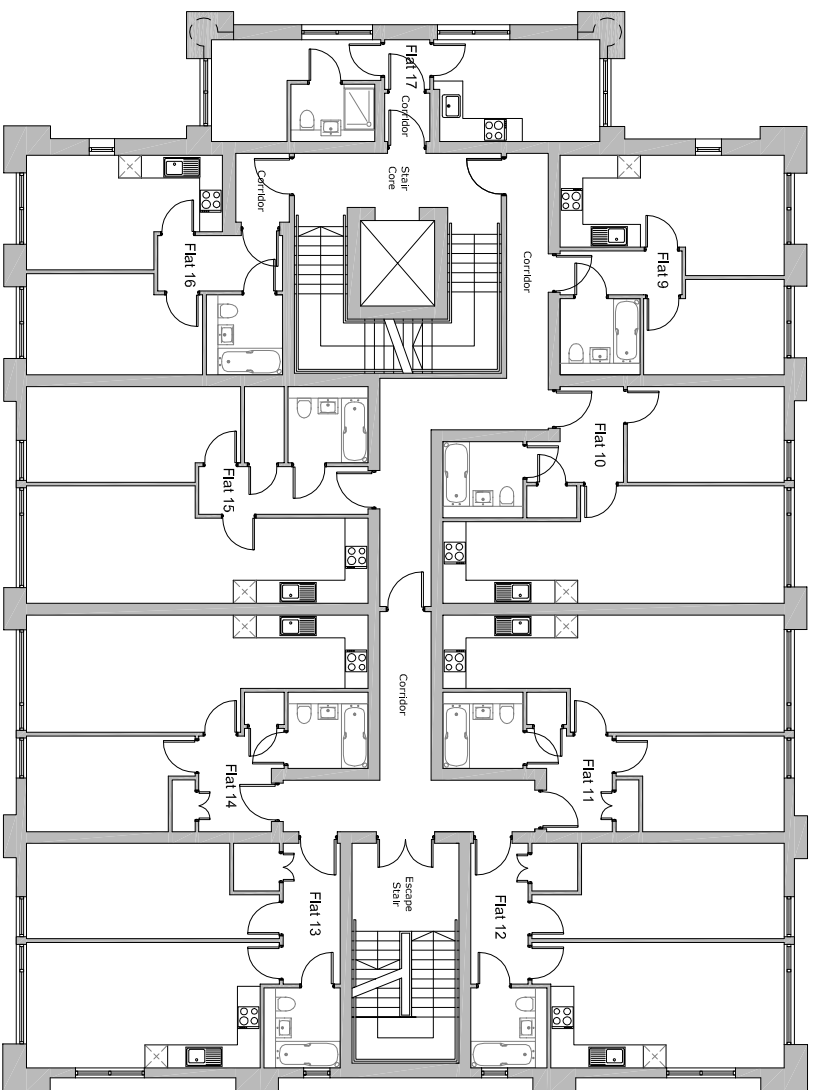

FIRST FLOOR


(DRAWING REF.: 0974-JSA-XX-01-SK-A-02006)

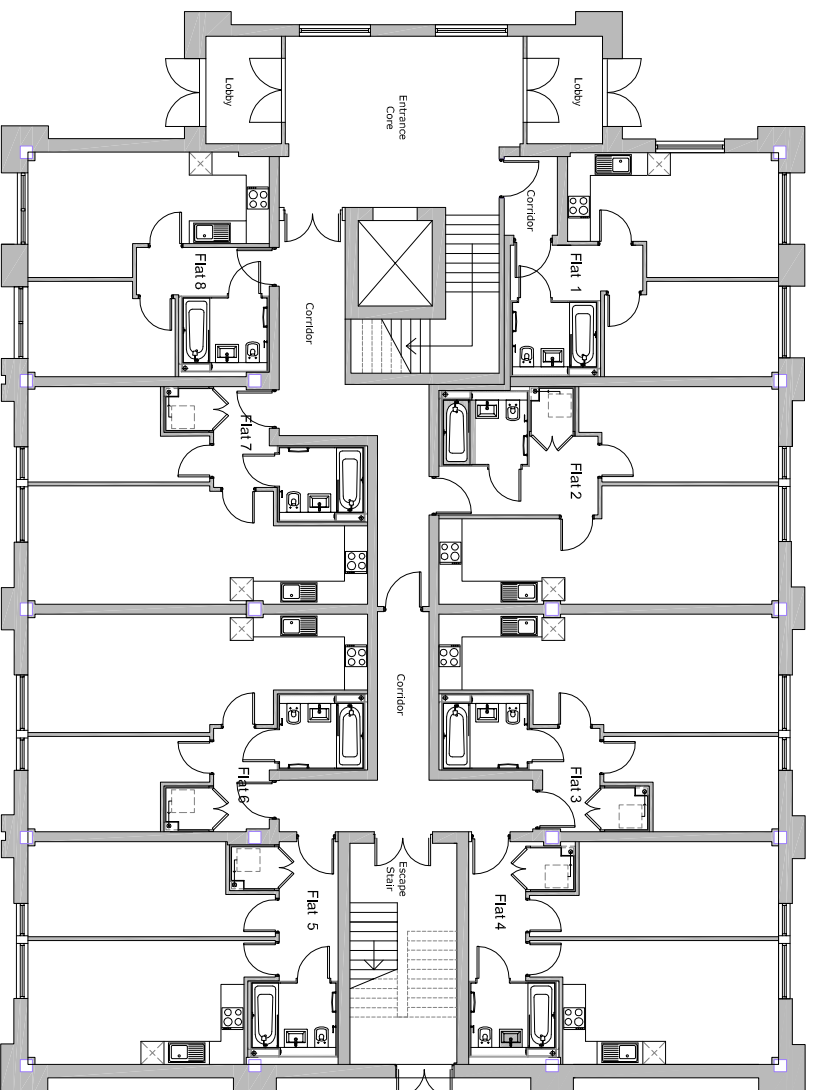

GROUND FLOOR


(DRAWING REF.: 0974-JSA-XX-00-SK-A-02006)

EXTENSION SCHEME

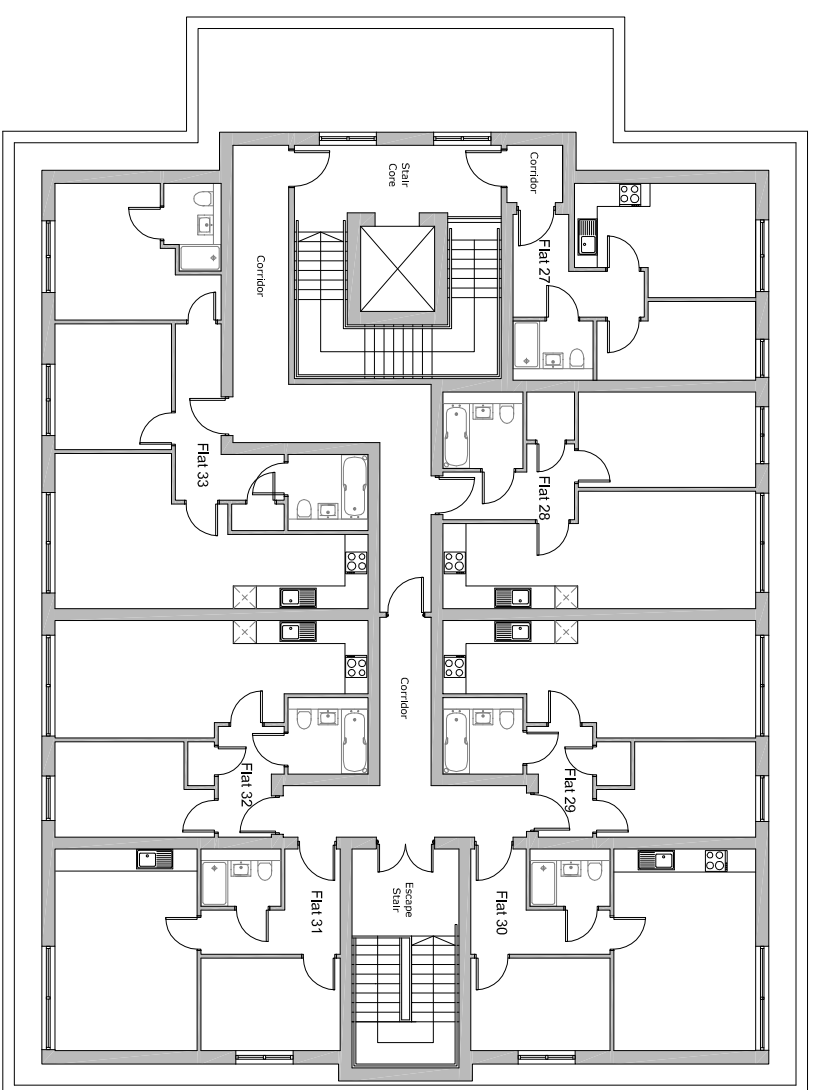


THIRD FLOOR

(DRAWING REF.: 0974-JSA-XX-03-SK-A-02006)

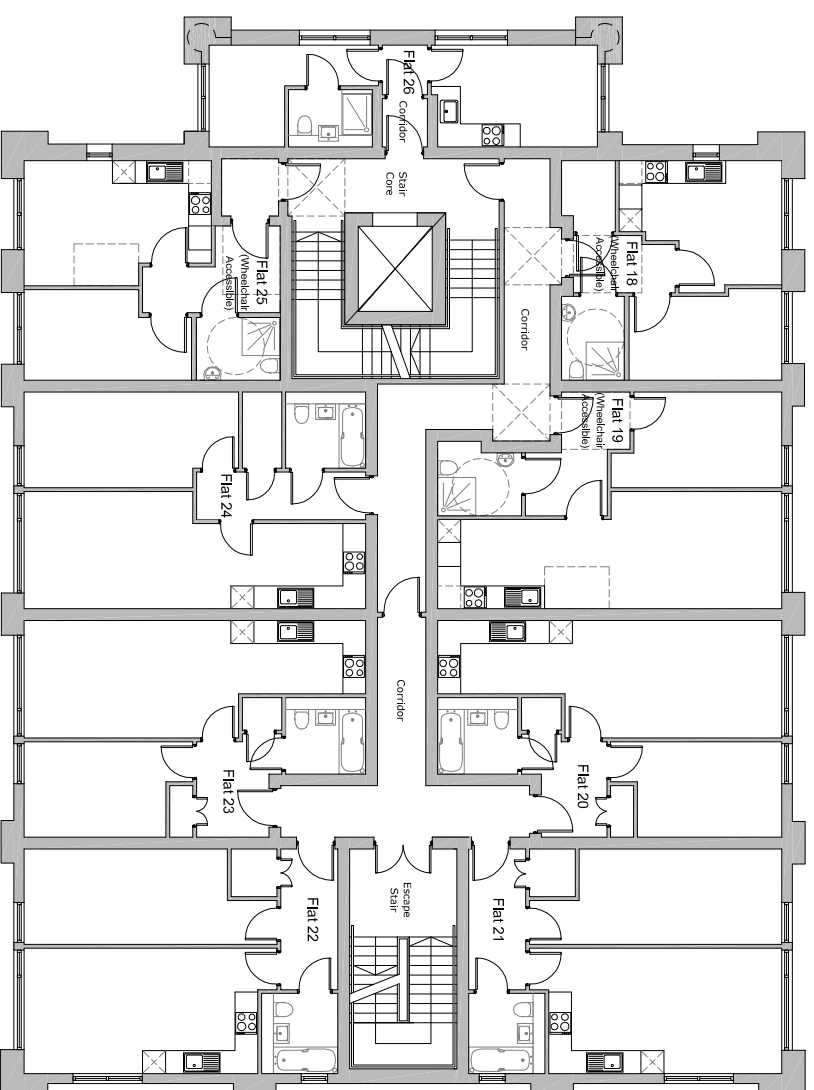

SECOND FLOOR

(DRAWING REF.: 0974-JSA-XX-02-SK-A-02006)

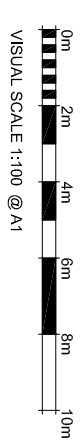

Do not scale for detailing purposes
 All dimensions are in millimetres unless otherwise stated
 All dimensions are to the centre of the element unless otherwise stated
 All dimensions are to the finished surface unless otherwise stated
 All dimensions are to the finished surface unless otherwise stated



**Jefferson
 Sheard
 Architects**

Project
**Accord House
 Residential Development**

Drawing
**Proposed Floor Plans (Ground-Third)
 Building Regulations Compliance**

Rev	Description	Date	By	Check
01	Issue for Review	18/10/18	MP	PK
02	Final Approved	02/08/19	MP	PK

Unit 9 The Forum
 Riverside Building, R22 8FF
 Riverside Way, R22 8FF
 Telephone: +44(0)1733372600
 Website: www.jeffersonsheard.com

Scale	Drawn	Date
1:100 @ A1	MP	Oct 18

Drawing Purpose	Status
PRELIMINARY	S0

Ref	Rev
0974-JSA-XX-XX-SK-A-02006	P1