


ALBANY PLACE

BRIDGE ROAD EAST

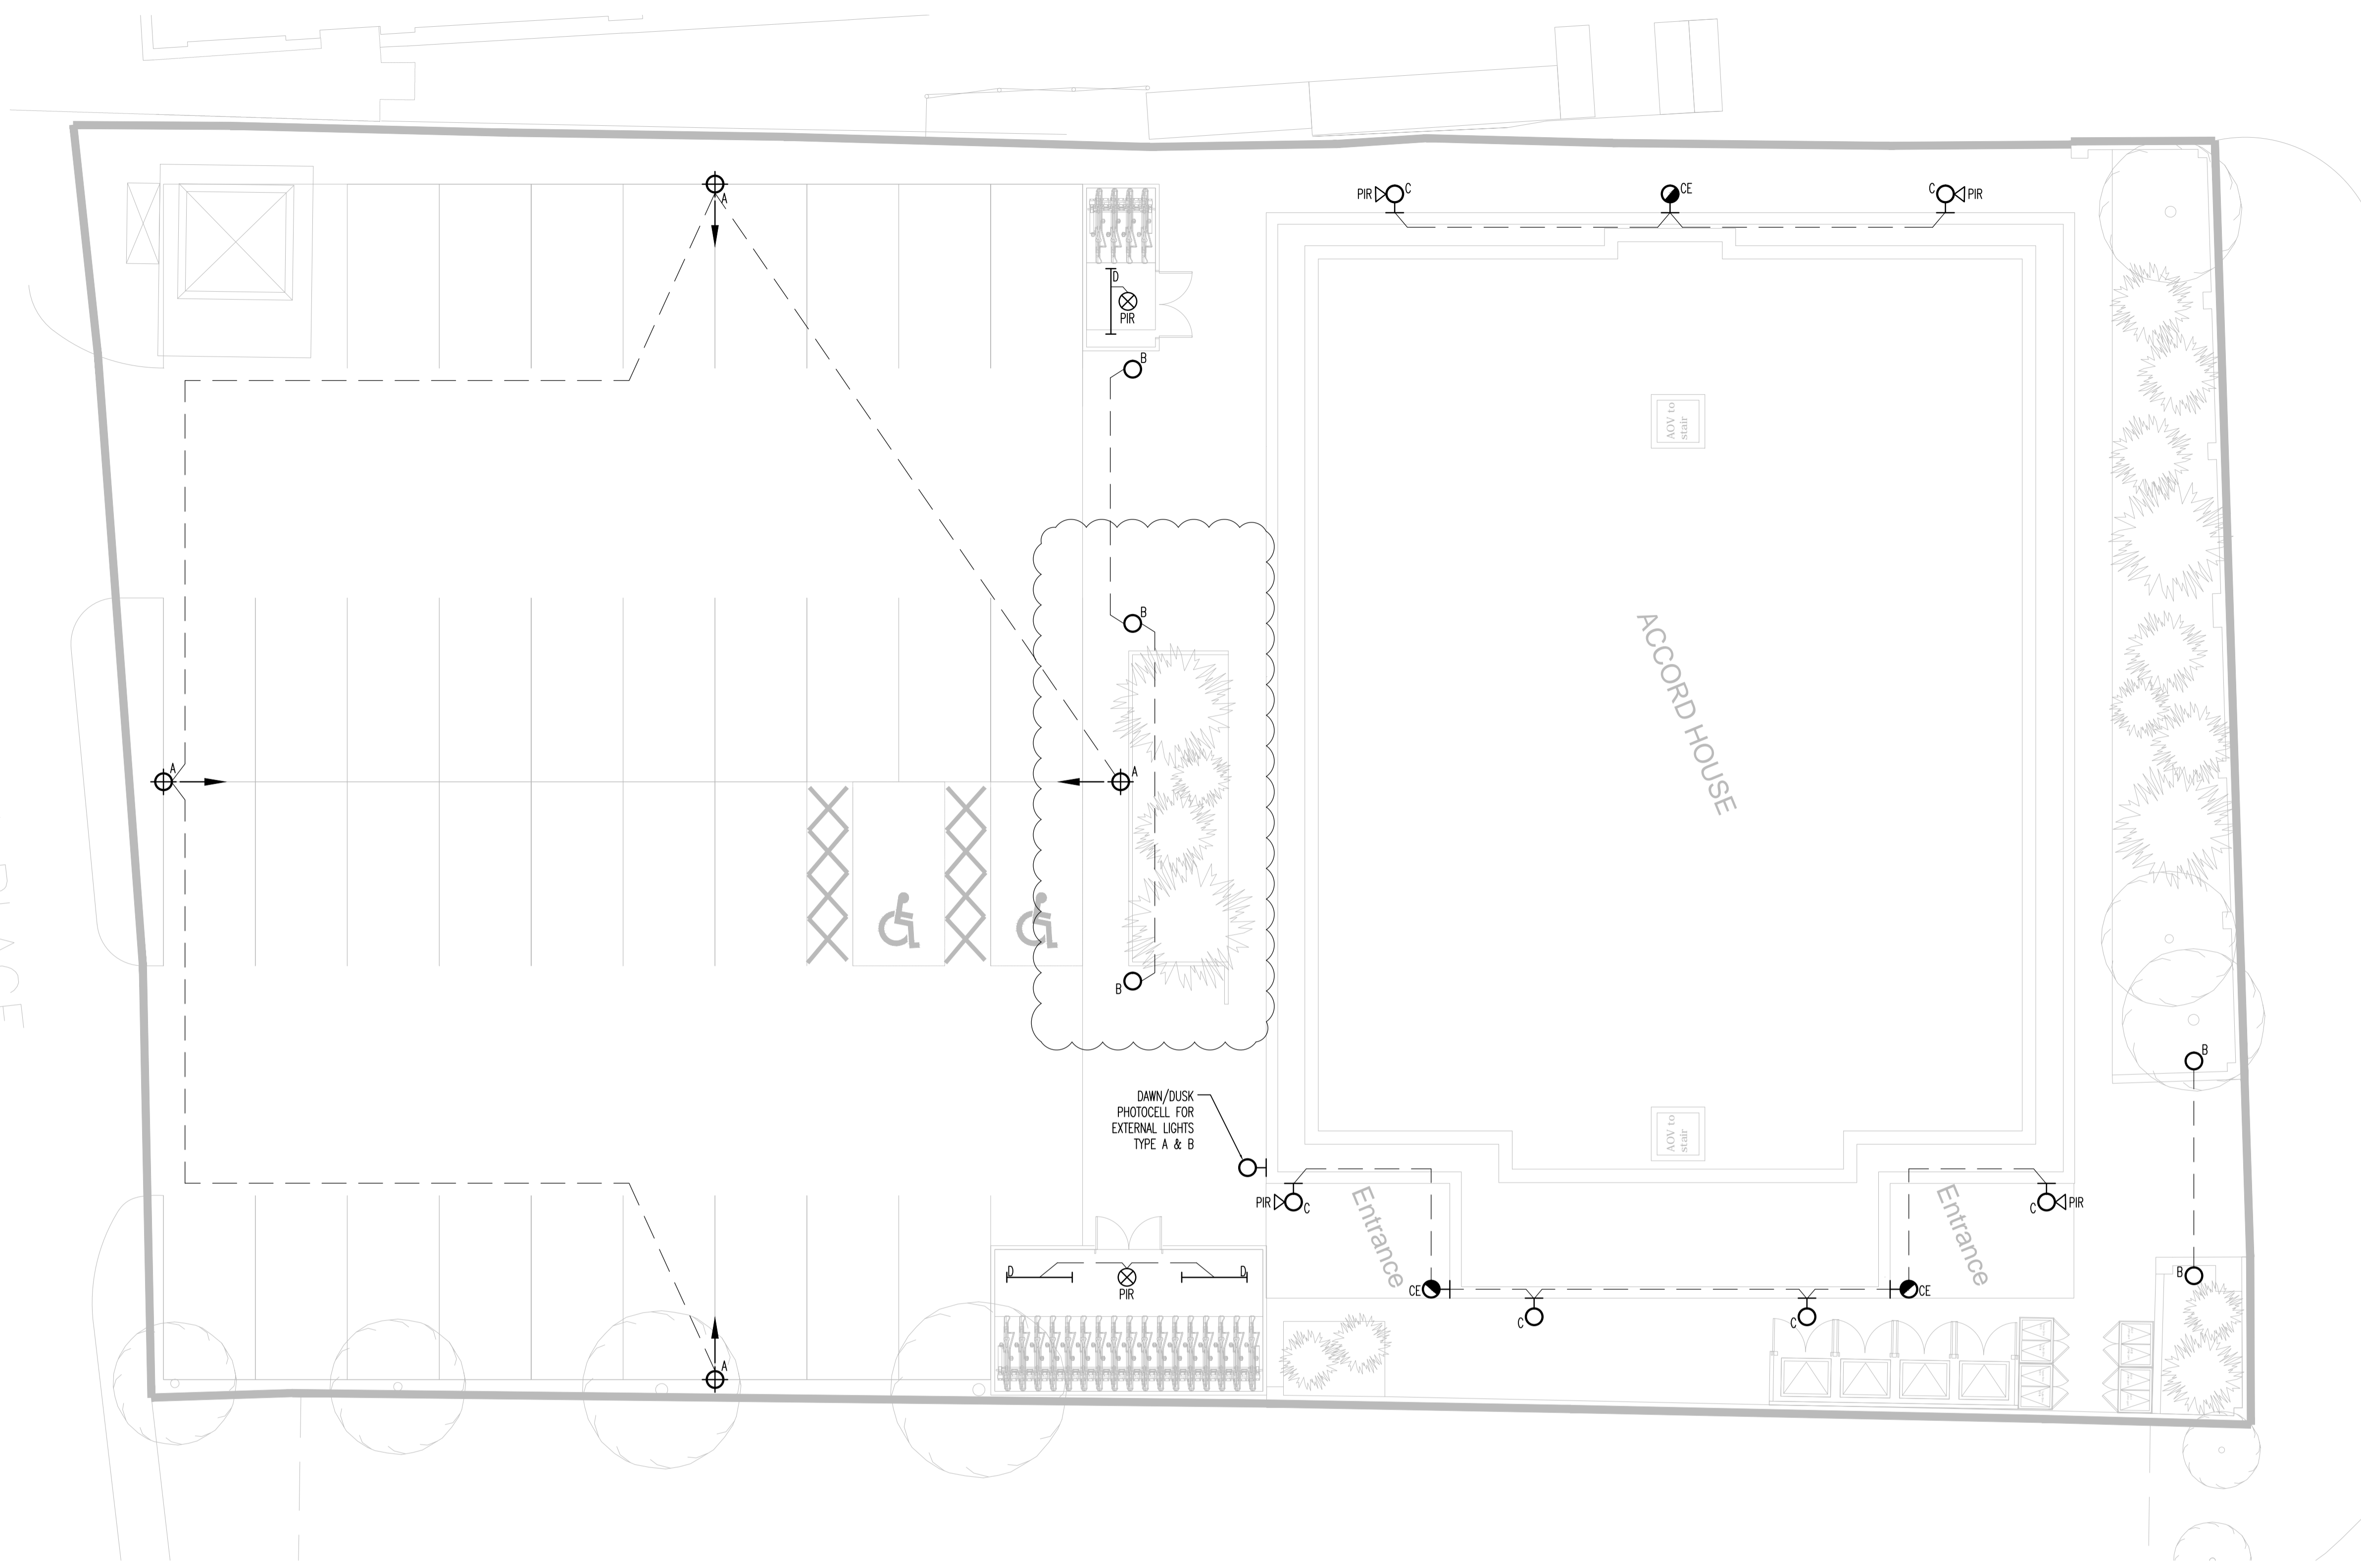

**LEGEND OF SYMBOLS -**

	6M COLUMN WITH LED FITTING
	LOW LEVEL LED BOLLARD
	BUILDING MOUNTED WALL LIGHT WITH INDIVIDUAL PIR SENSOR
	LED BATTEN

**TYPE A LIGHTS - X 5**

**THORLUX SB17553 Starbeam LED - Area**  
 Distribution - 31W - 4000K  
 Article No.: SB17553  
 Luminous flux (Luminaire): 3704 lm  
 Luminous flux (Lamps): 3700 lm  
 Luminaire Wattage: 35.0 W  
 Luminaire classification according to CIE: 98  
 CIE flux code: 25 59 90 98 100  
 Fitting: 1 x Starbeam - Area - 31W 4000K  
 (Correction Factor 1.000).

**TYPE B LIGHTS - X 8**

**THORLUX PRB17523 Probe XL LED - 24W**  
 4000K  
 Article No.: PRB17523  
 Luminous flux (Luminaire): 954 lm  
 Luminous flux (Lamps): 950 lm  
 Luminaire Wattage: 27.0 W  
 Luminaire classification according to CIE: 78  
 CIE flux code: 12 45 82 78 100  
 Fitting: 1 x Probe XL LED 24W 4000K (Correction Factor 1.000).

**TYPE C LIGHTS - X 9**

**THORLUX RL17577 Realta LED SMART - Polycarbonate Cover - 18W 4000K**  
 Article No.: RL17577  
 Luminous flux (Luminaire): 1300 lm  
 Luminous flux (Lamps): 1300 lm  
 Luminaire Wattage: 21.0 W  
 Luminaire classification according to CIE: 98  
 CIE flux code: 27 59 91 98 99  
 Fitting: 1 x Realta LED 18W 4000K (Correction Factor 1.000).

NOTES

REV	DESCRIPTION	DATE

ARCHITECT	JEFFERSON SHARD ARCHITECTS
JOB	ACCORD HOUSE
TITLE	EXTERNAL LIGHTING PROPOSAL

**AGP Consultants Ltd**  
 95 Buckingham Palace Road  
 London SW1W 0RP  
 Tel: 020 7828 8200  
 Email: info@agpartnership.com  
 www.agpartnership.com

CHECKED NA	DRAWN BY MW
DATE OCT 18	SCALE 1:100 @ A1
DRG No E-4715-XX-(63)-500	REV P1

P1	UPDATE	FEB 2019
PO	PRELIMINARY ISSUE	02.11.2018

CONTRACTORS MUST VERIFY ALL DIMENSIONS BEFORE COMMENCING ANY WORK OR MAKING ANY SHOP DRAWINGS