


KEY:
 - - - - - EXISTING GROUND LEVEL
 - - - - - PROPOSED GROUND LEVEL

ALIGNMENT 5
 EXAGGERATED VIEW

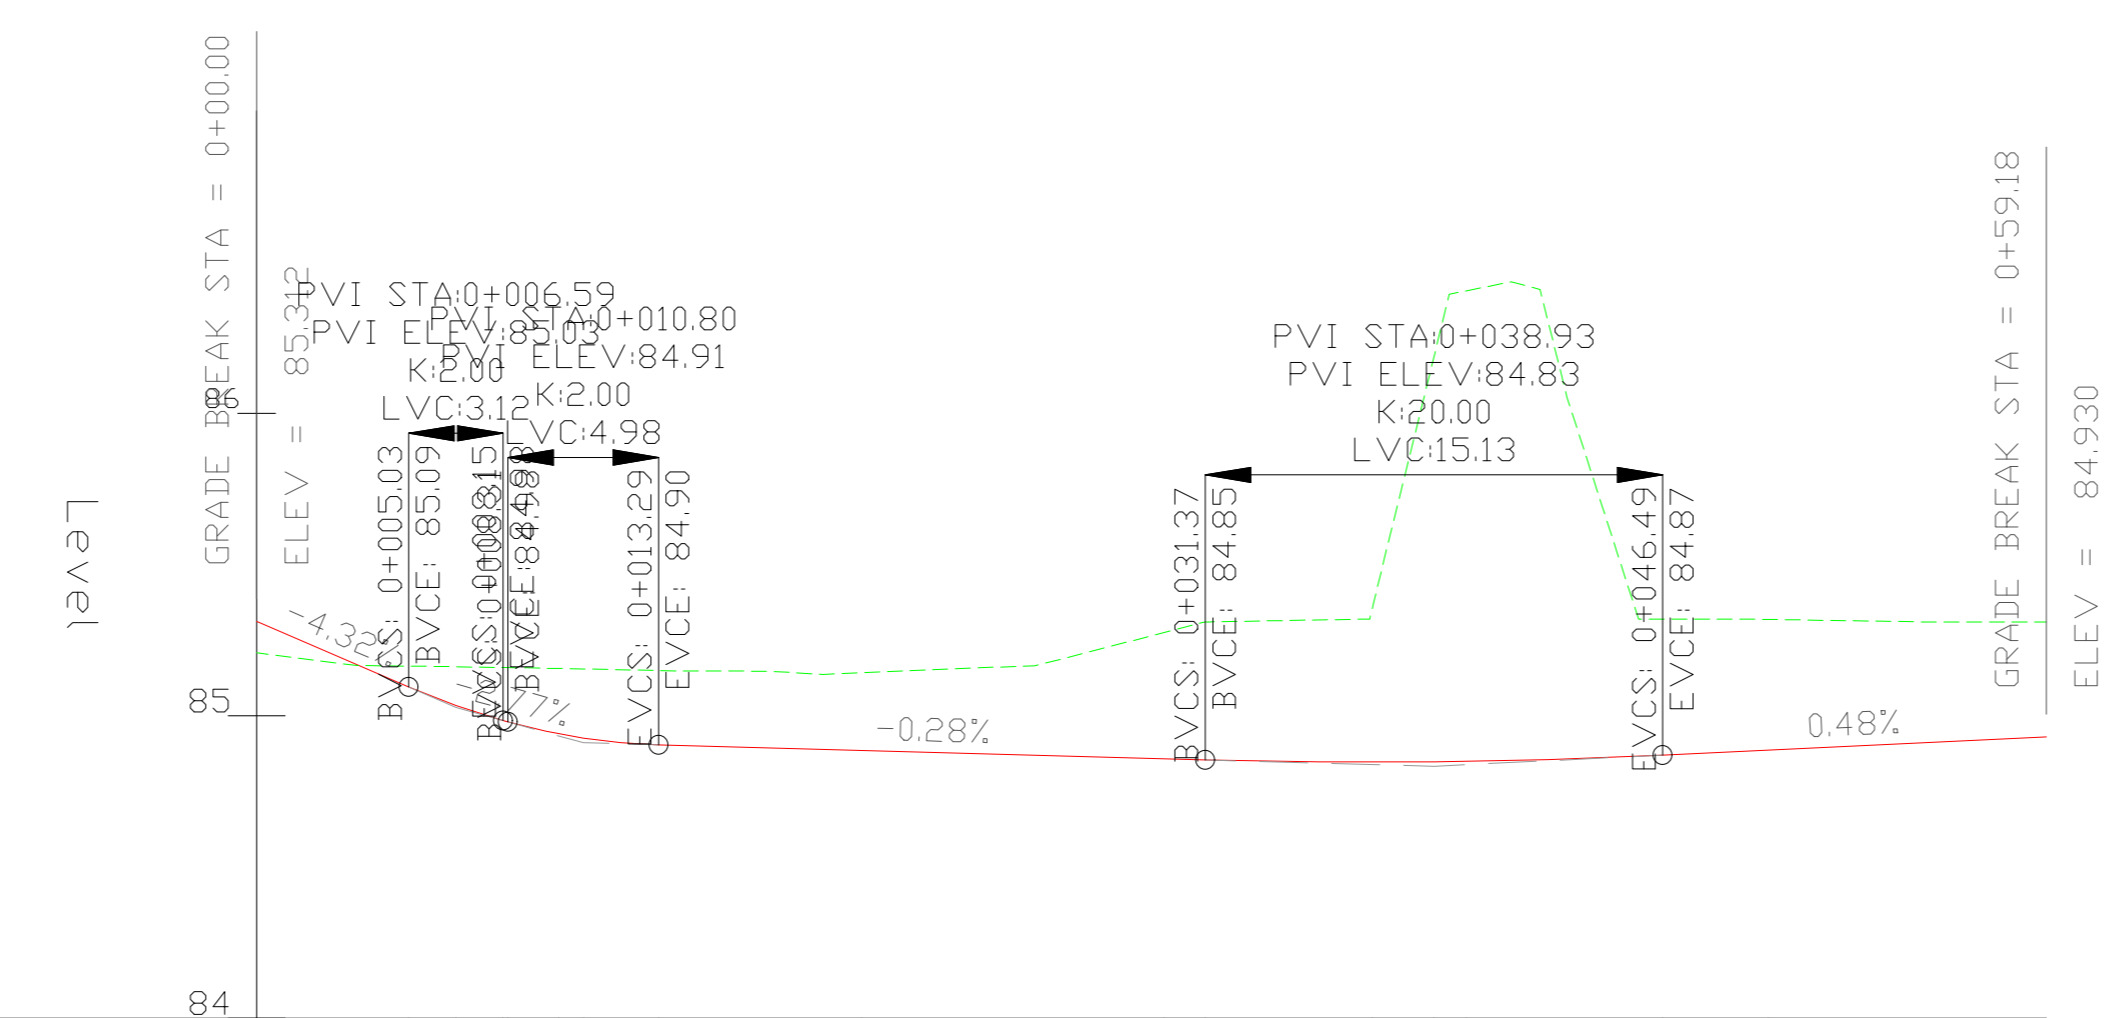

Chainage	00.000	05.029	05.029	05.568	08.311	10.000	14.290	20.000	30.000	31.367	36.893	40.000	46.495	50.000	59.181
Existing Levels	85.209	85.164	85.162	85.159	85.155	85.150	85.150	85.310	85.310	85.356	85.187	85.320	85.320	85.310	85.310
Proposed Levels	85.312	85.095	85.033	84.886	84.826	84.804	84.804	84.654	84.646	84.647	84.689	84.689	84.689	84.689	84.690
Horizontal Geometry															

T02	STAGE 4 REVISED ISSUE	22/03/19	FD	LG
T01	STAGE 4 - FOR TENDER	01/03/19	FD	LG

Rev.	Description	Date	By	Check
------	-------------	------	----	-------



Status: **PRELIMINARY**

Project: **SHREDDED WHEAT, METROPOLITAN**

Dwg Title: **LONGITUDINAL SECTIONS
 ALIGNMENT 5**

Size	Date	Drawn By	Designed By	Checked By
A0	01/03/19	FD	FD	LG

Scale: 1:250
 Project No: 066571 - CUR - 00 - 00 - DR - C - 99011 - Rev.