


KEY:
 - - - - - EXISTING GROUND LEVEL
 - - - - - PROPOSED GROUND LEVEL

ALIGNMENT 1
 EXAGGERATED VIEW

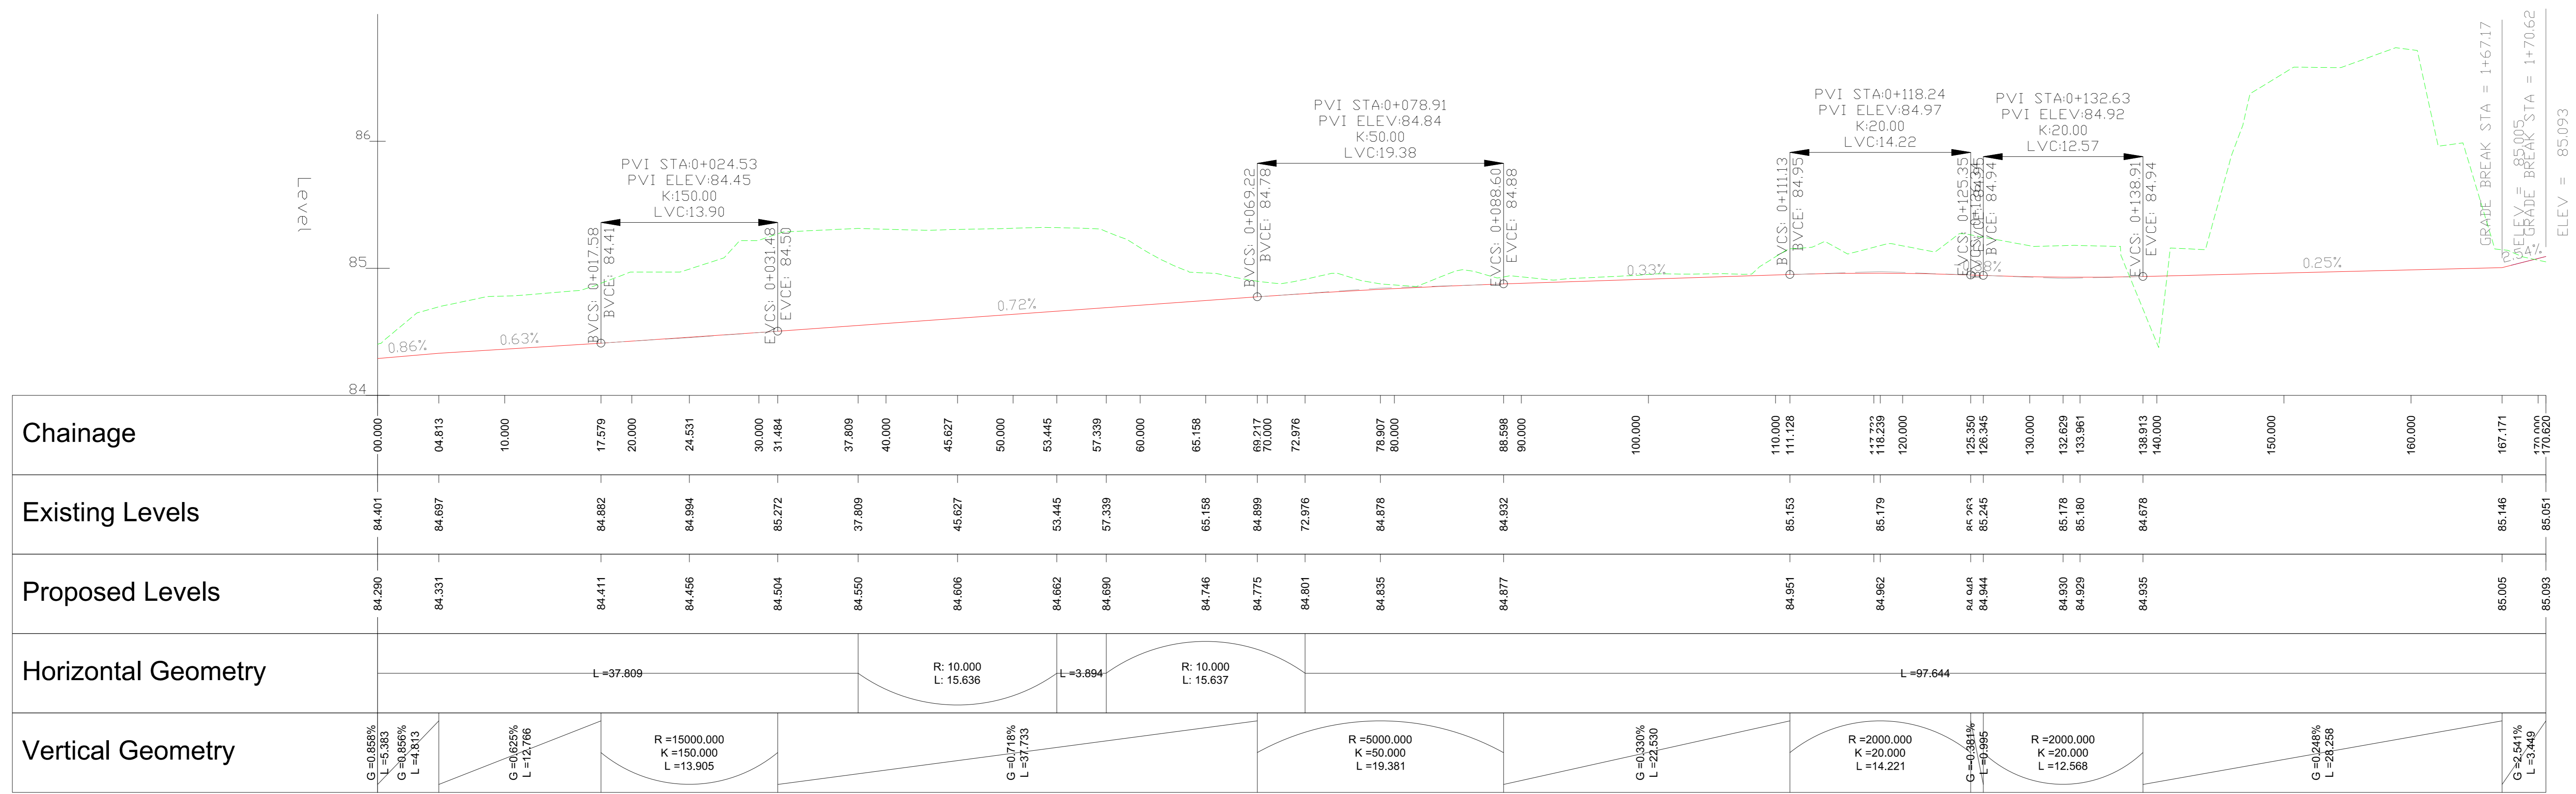

T02	STAGE 4 REVISED ISSUE	22/03/19	FD	LG
T01	STAGE 4 - FOR TENDER	01/03/19	FD	LG

Rev.	Description	Date	By	Chk



Status: **PRELIMINARY**

Project: **SHREDDED WHEAT, METROPOLITAN**

Dwg Title: **LONGITUDINAL SECTIONS
 ALIGNMENT 1**

Size	Date	Drawn By	Designed By	Checked By
A0	01/03/19		FD	FD
Scale:	1:250			

Project No: 066571 - CUR - 00 - 00 - DR - C - 99007 Rev: .T02