



This drawing is the property of Bradley Murphy Design Ltd. Copyright is reserved by them and the drawing is issued on the condition that it is not copied, reproduced, retained nor disclosed to any unauthorised person either wholly or in part without the consent of Bradley Murphy Design Ltd.

NOTES:


1. THIS DRAWING SHOULD BE READ IN CONJUNCTION WITH ALL OTHER LANDSCAPE DRAWINGS AND DOCUMENTS.
2. THIS DRAWING IS NOT INTENDED FOR CONSTRUCTION.
3. DO NOT SCALE FROM THIS DRAWING.
4. ANY DISCREPANCIES WITHIN THIS DRAWING OR BETWEEN THIS DRAWING AND ANY OTHER INFORMATION IS TO BE REPORTED TO BMD FOR CLARIFICATION.

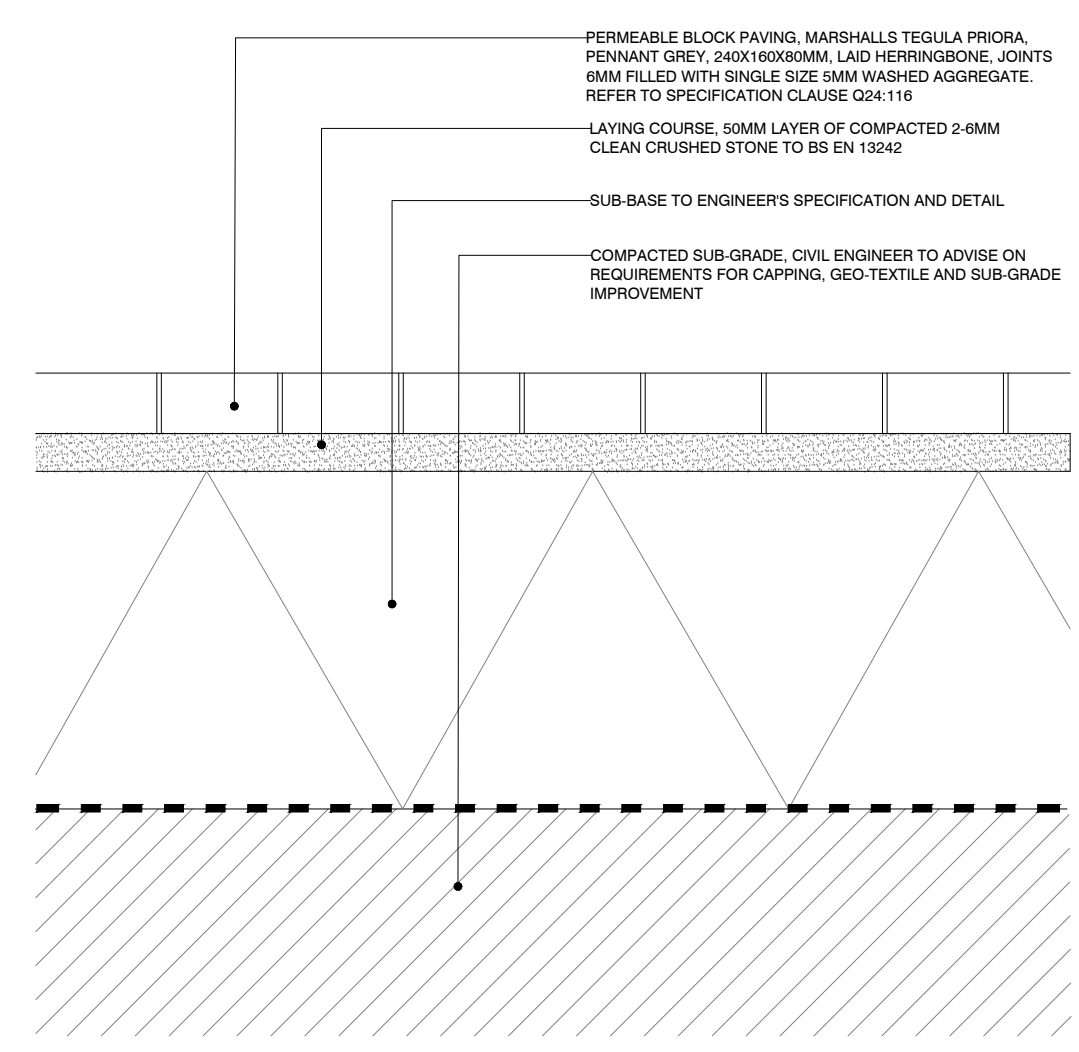


001 PERMEABLE BLOCK PAVING TO PARKING SPACES
SECTION
SCALE - 1:10

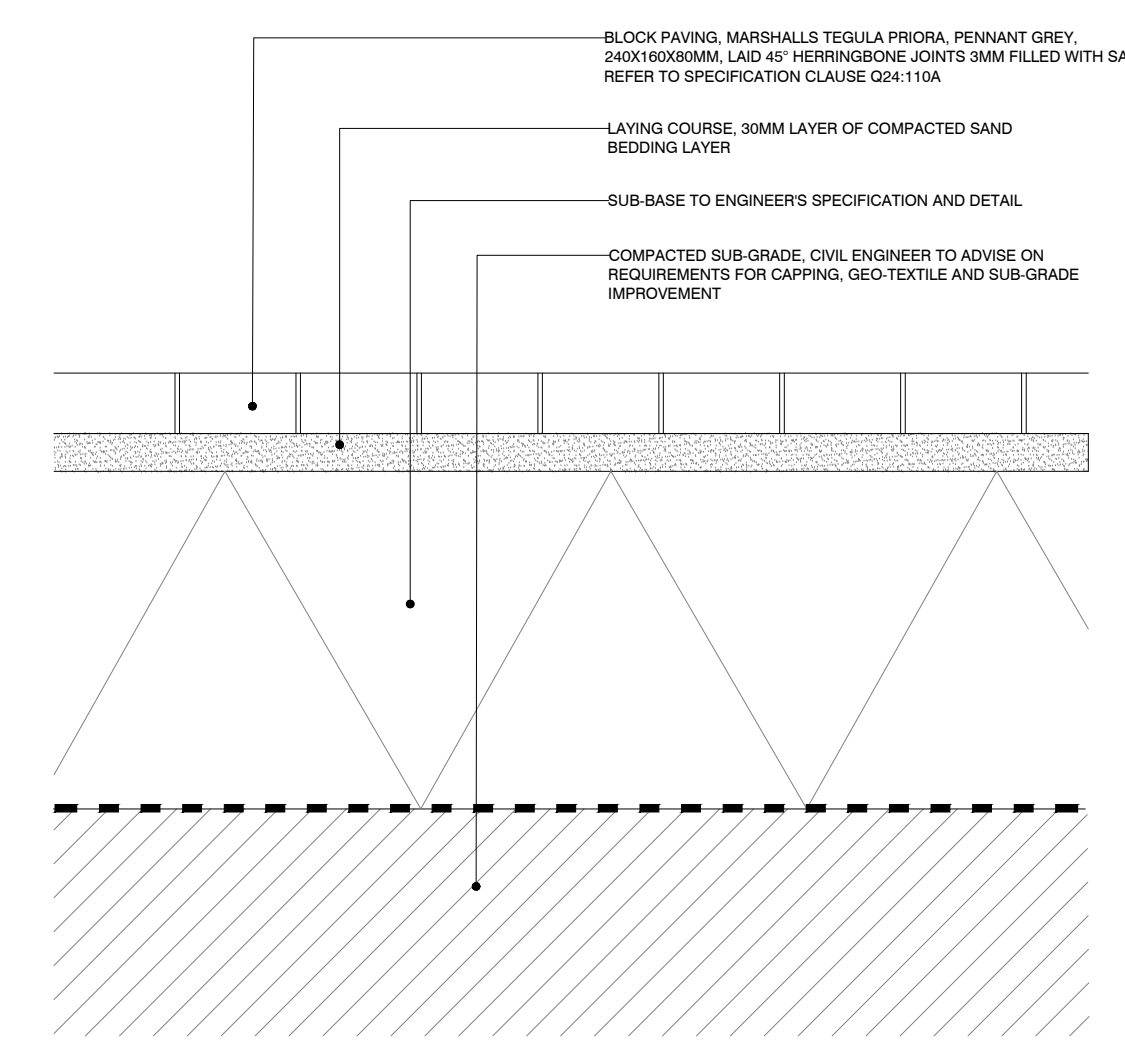


002 BLOCK PAVING TO ROADS
SECTION
SCALE - 1:10

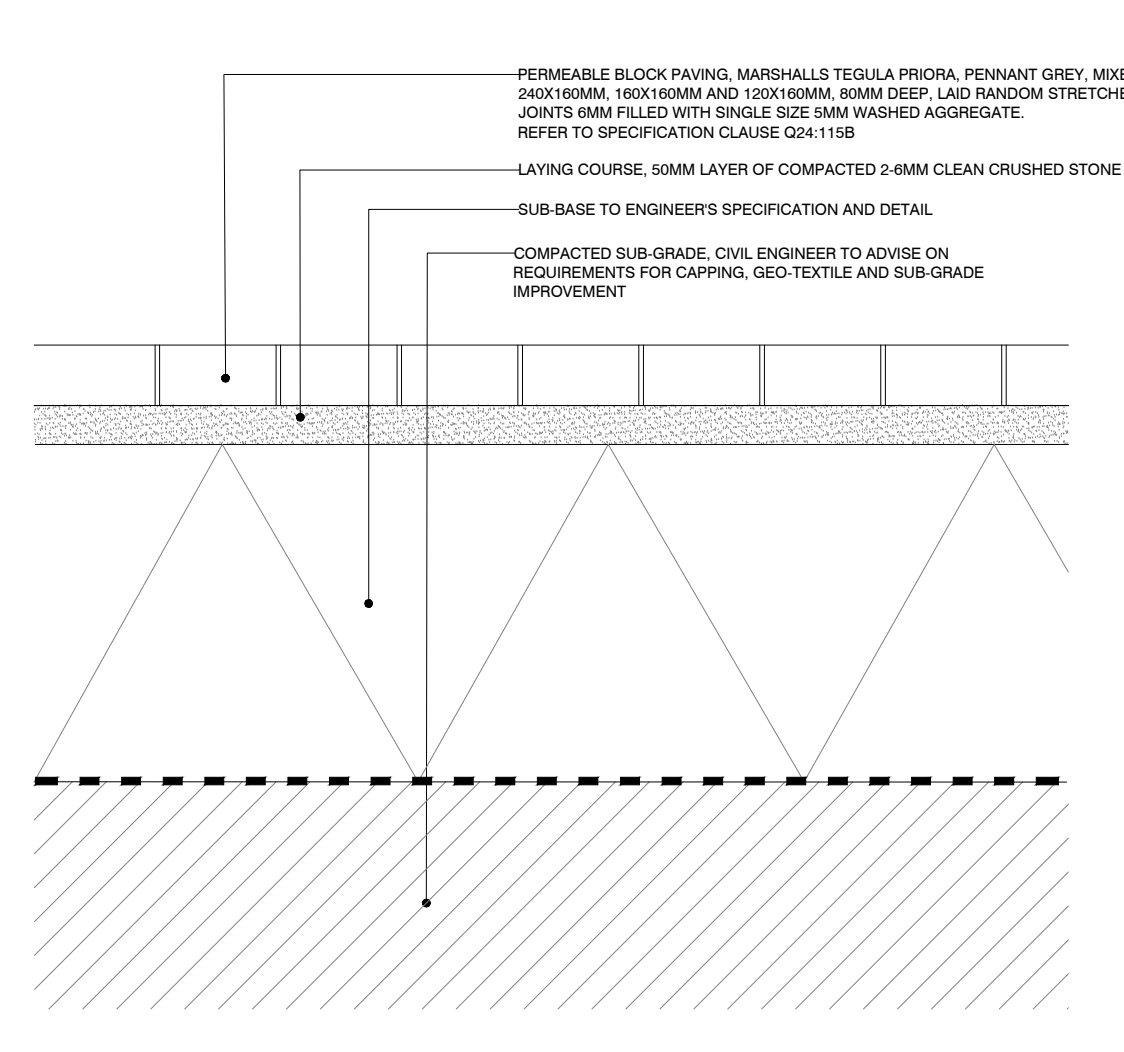


003 PERMEABLE BLOCK PAVING TO FOOTPATHS TYPE 1
SECTION
SCALE - 1:10

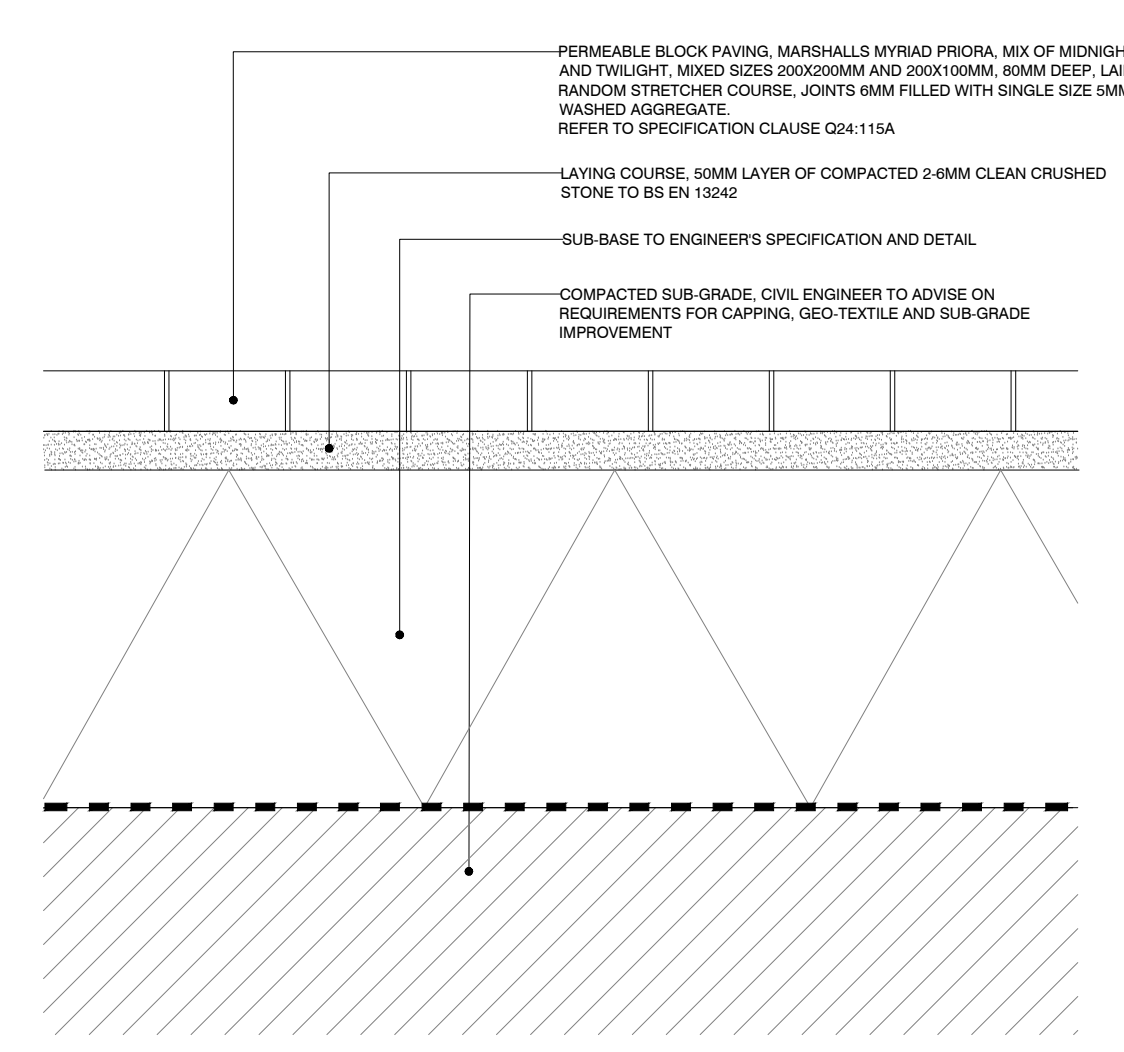


004 PERMEABLE BLOCK PAVING TO FOOTPATHS TYPE 2
SECTION
SCALE - 1:10

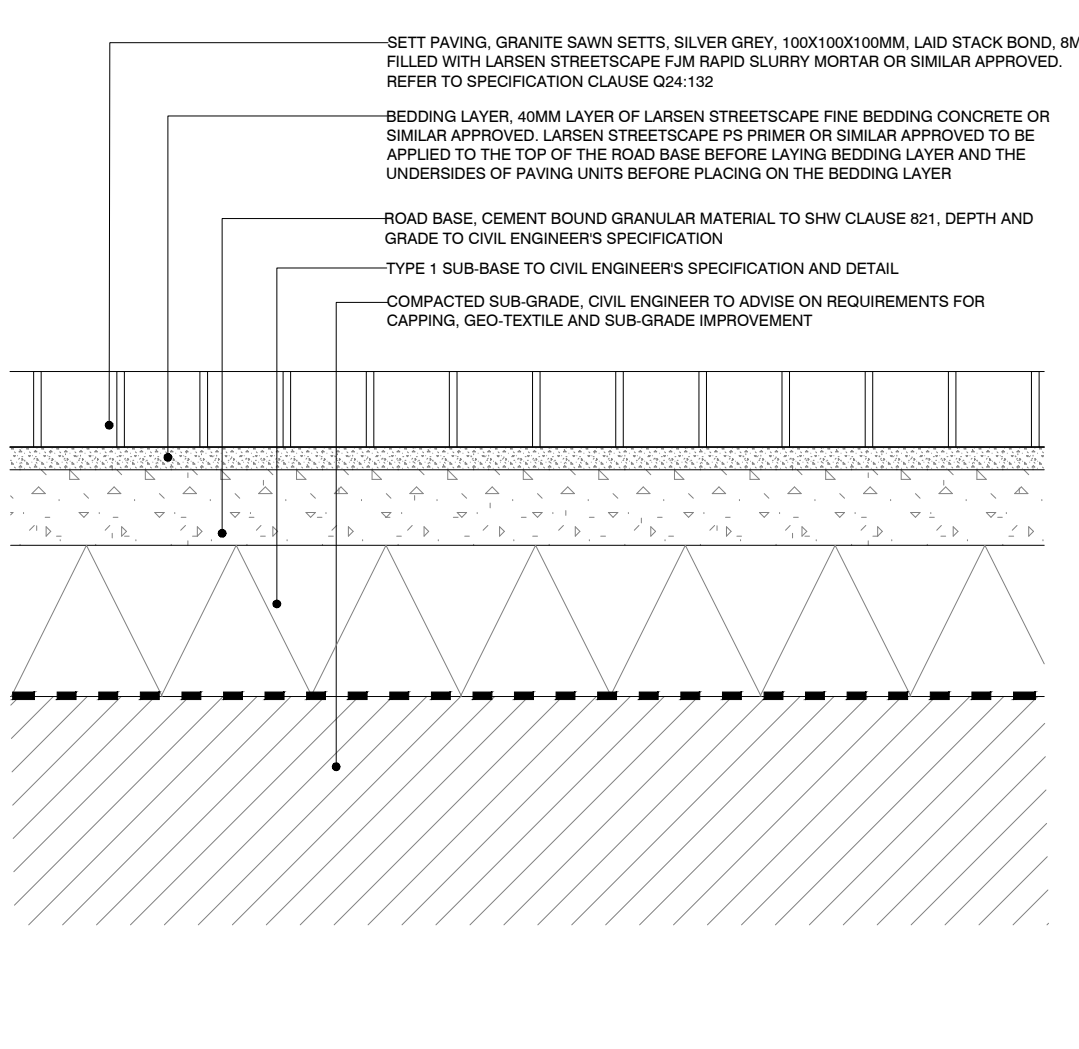


005 SETT PAVING TO ROAD ENTRANCE POINTS
SECTION
SCALE - 1:10

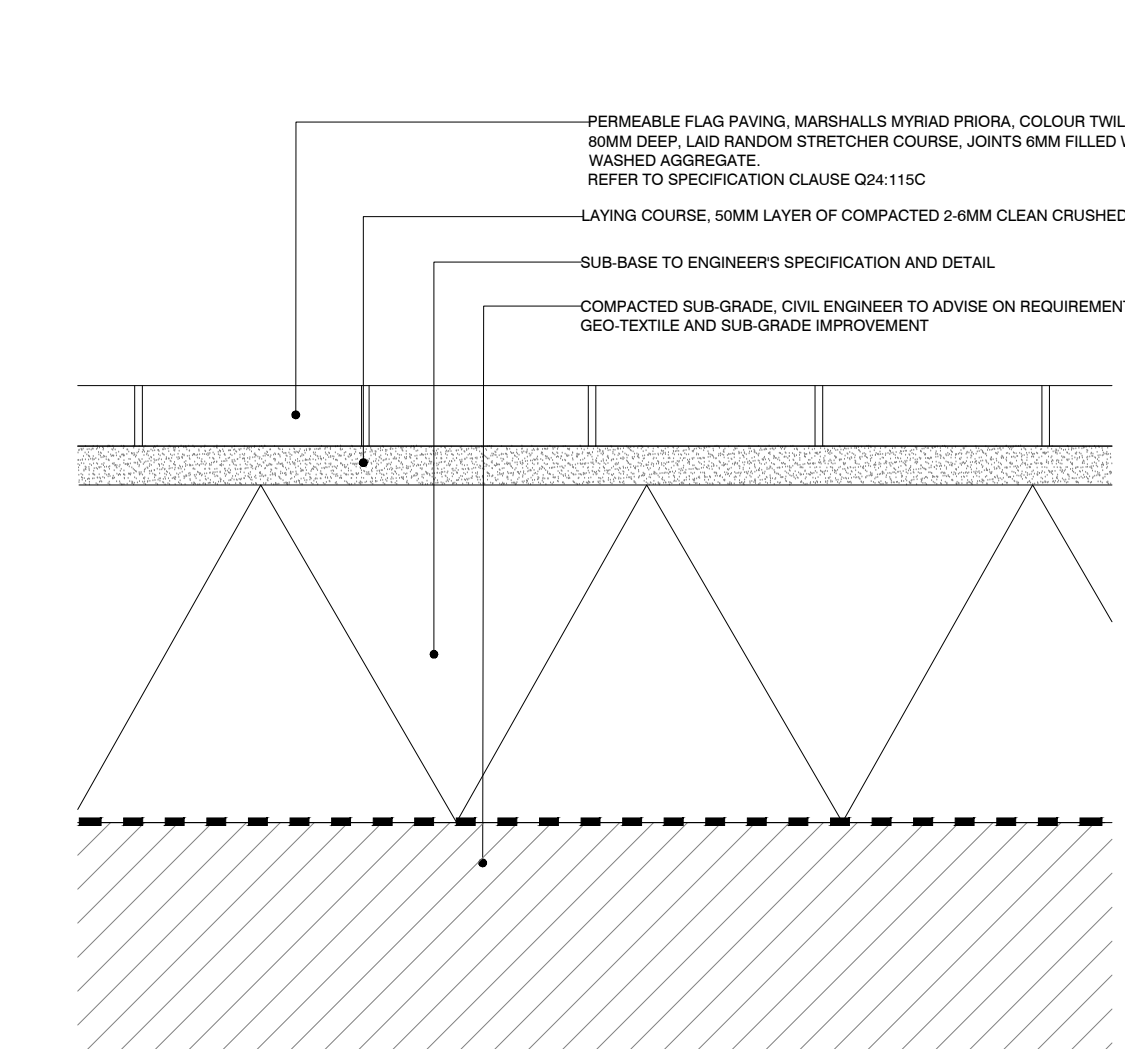


006 PERMEABLE FLAG PAVING TO BUILDING ENTRANCE AREAS
SECTION
SCALE - 1:10

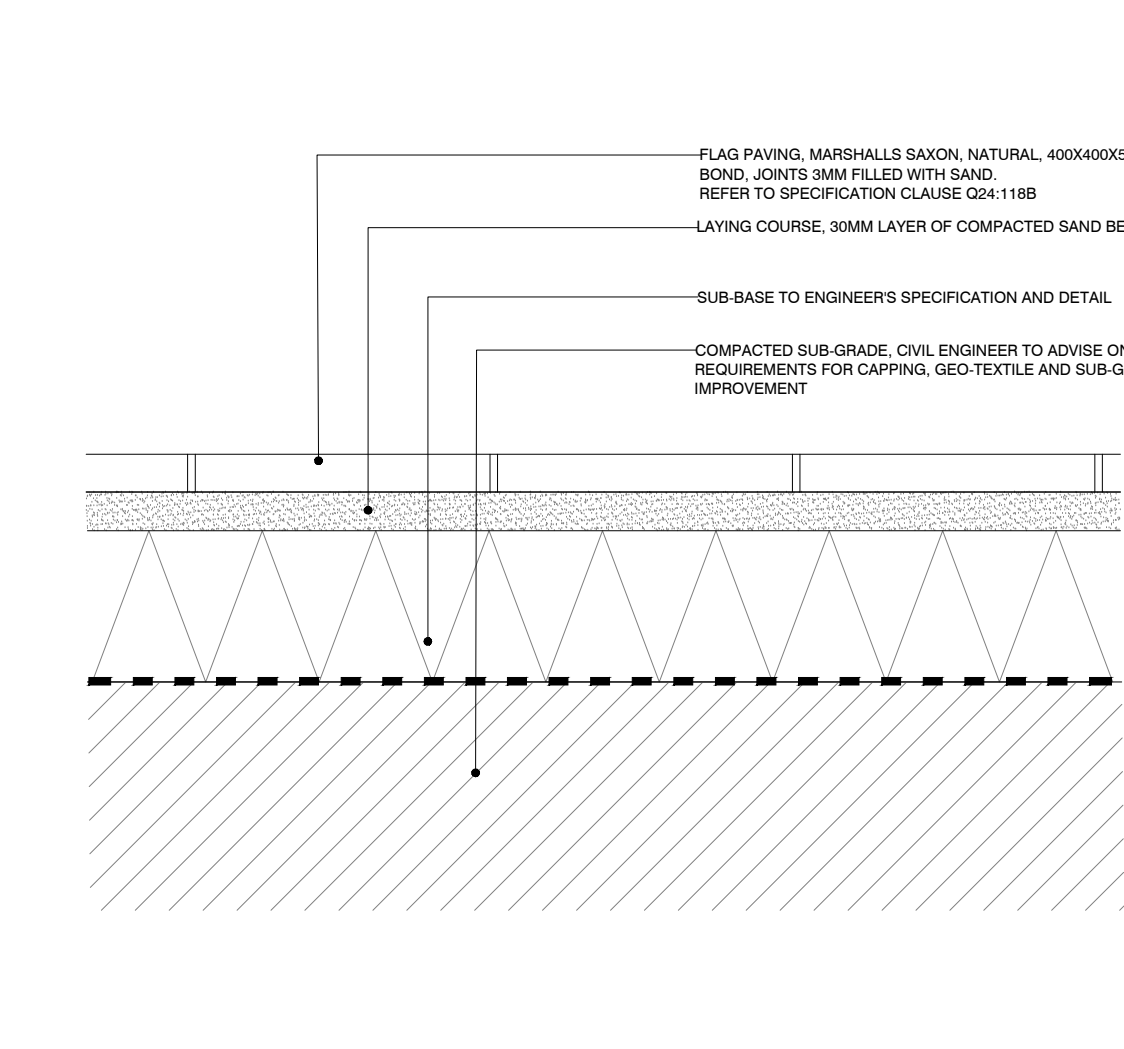


007 FLAG PAVING TO PRIVATE TERRACES
SECTION
SCALE - 1:10

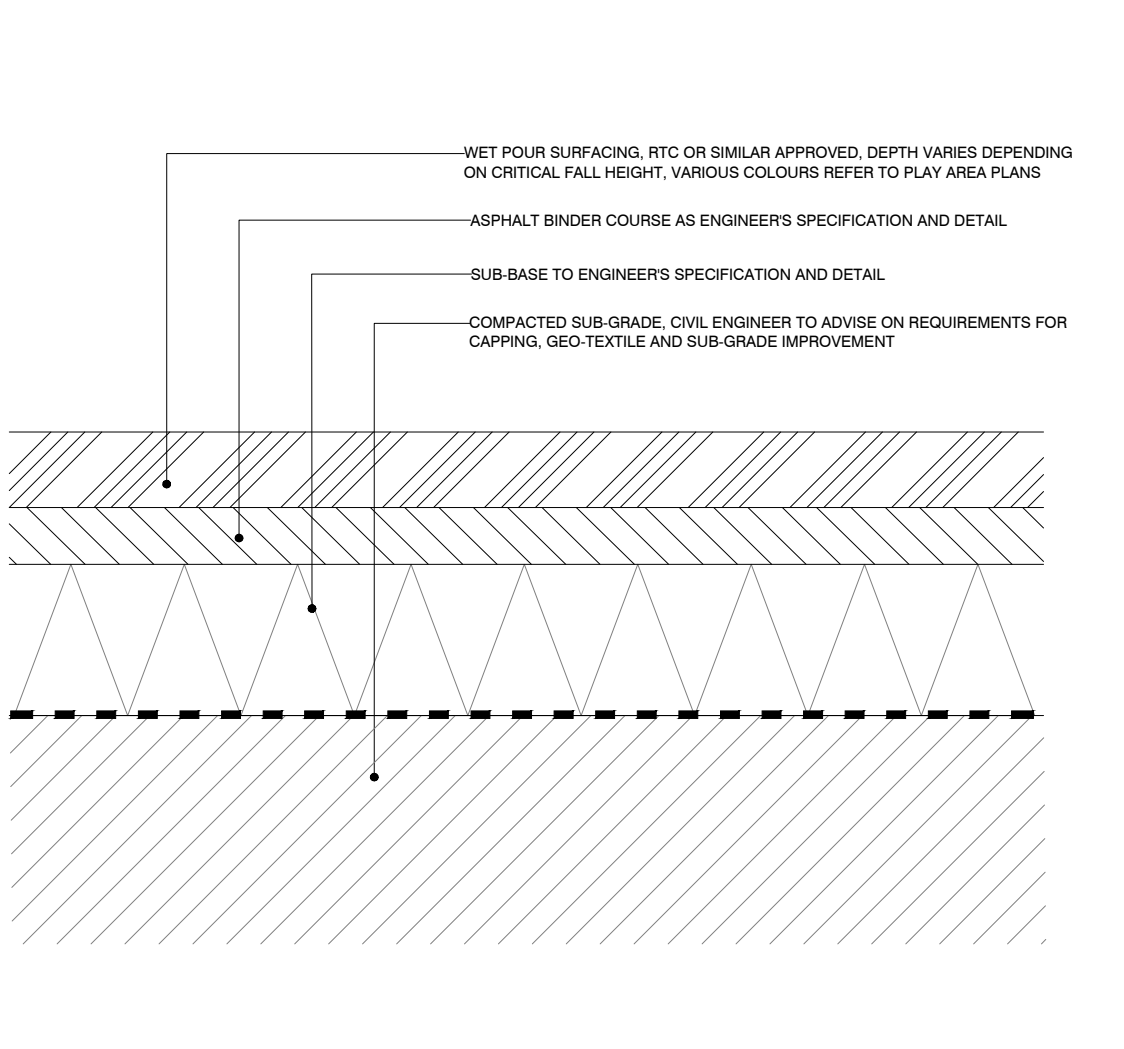


008 PLAY AREA SURFACE
SECTION
SCALE - 1:10

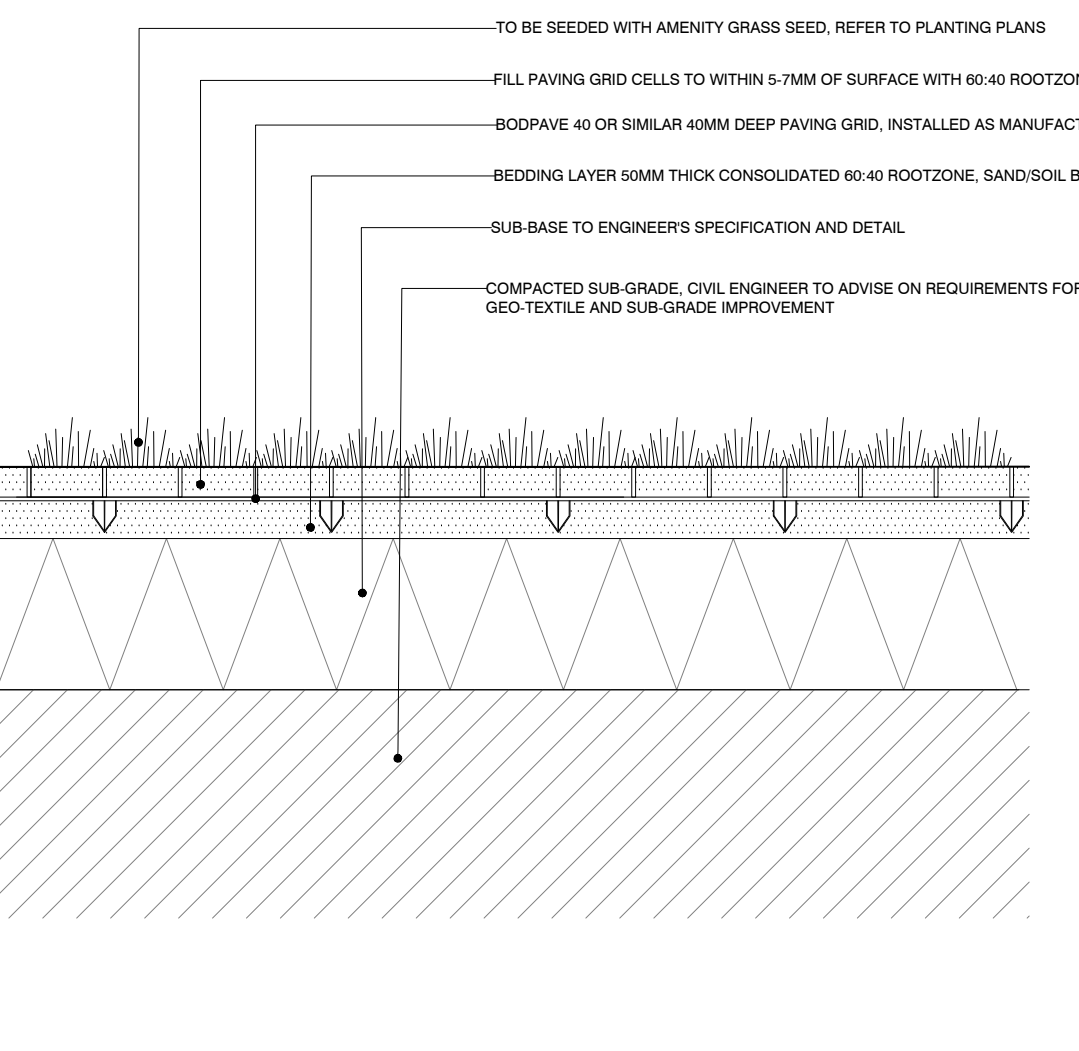


009 GRASS REINFORCEMENT SYSTEM
SECTION
SCALE - 1:10

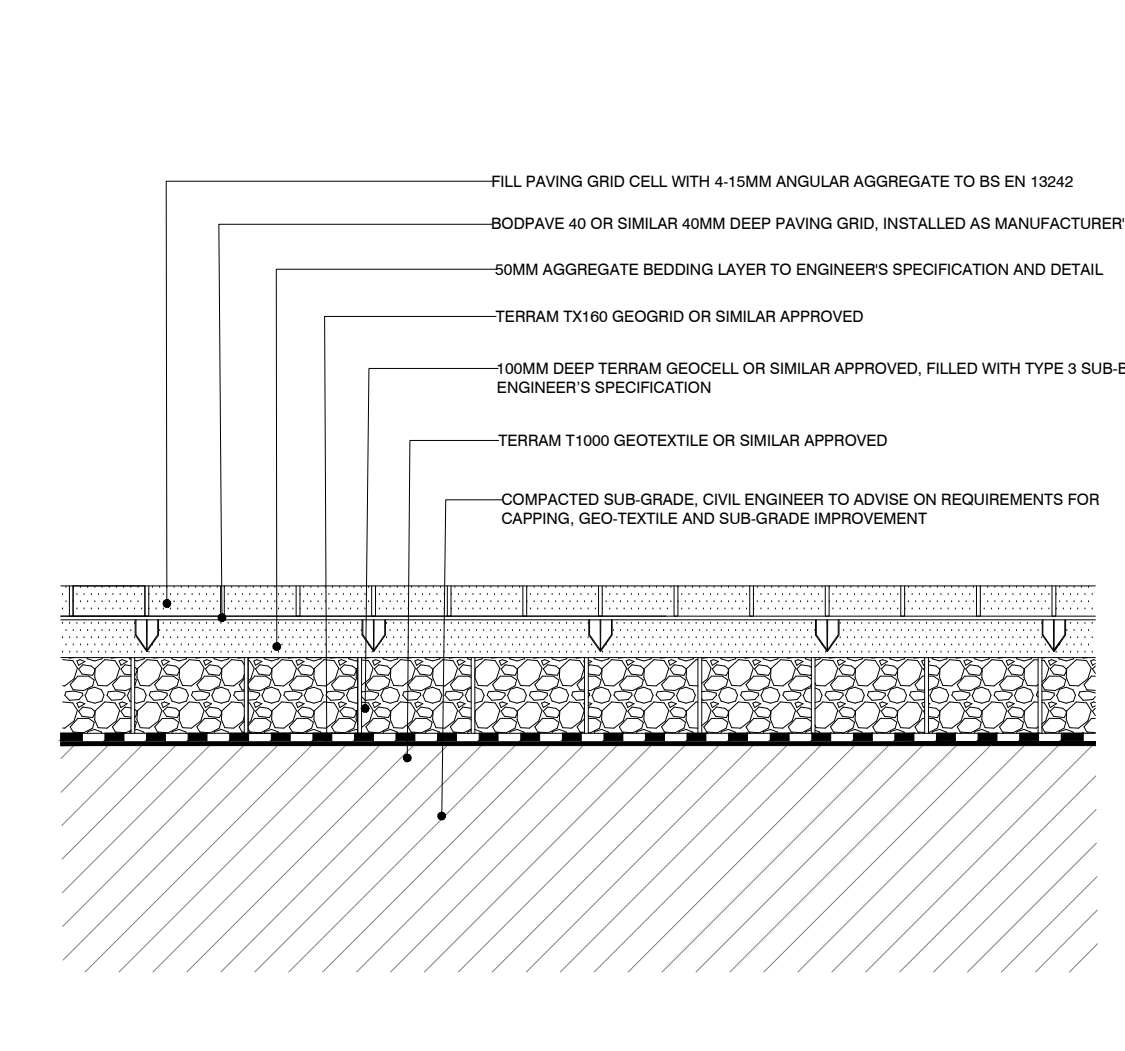


010 PARKING SPACE SURFACE WITHIN ROOT PROTECTION ZONES
SECTION
SCALE - 1:10

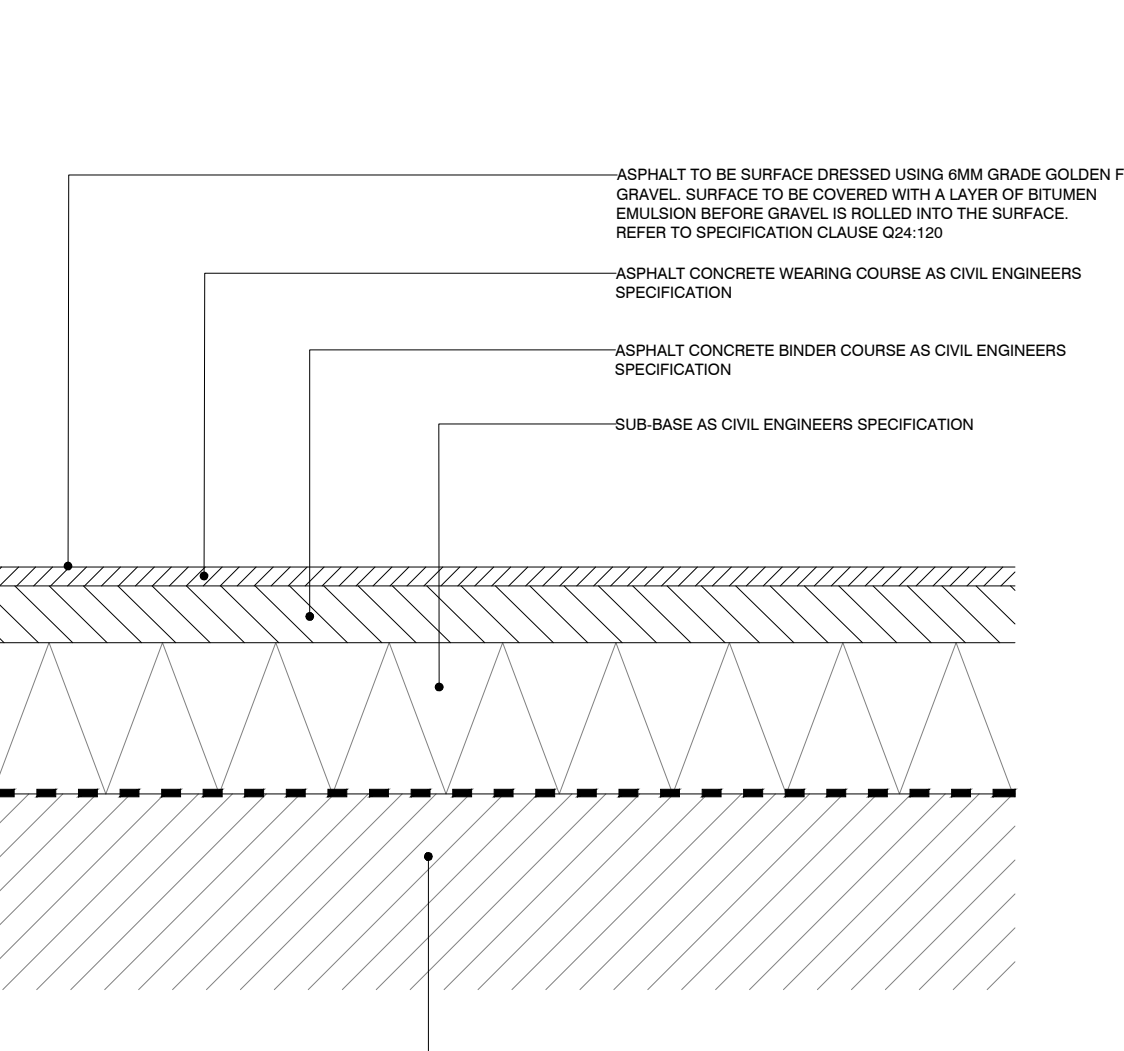


011 TOP DRESSED ASPHALT SURFACE
SECTION
SCALE - 1:10

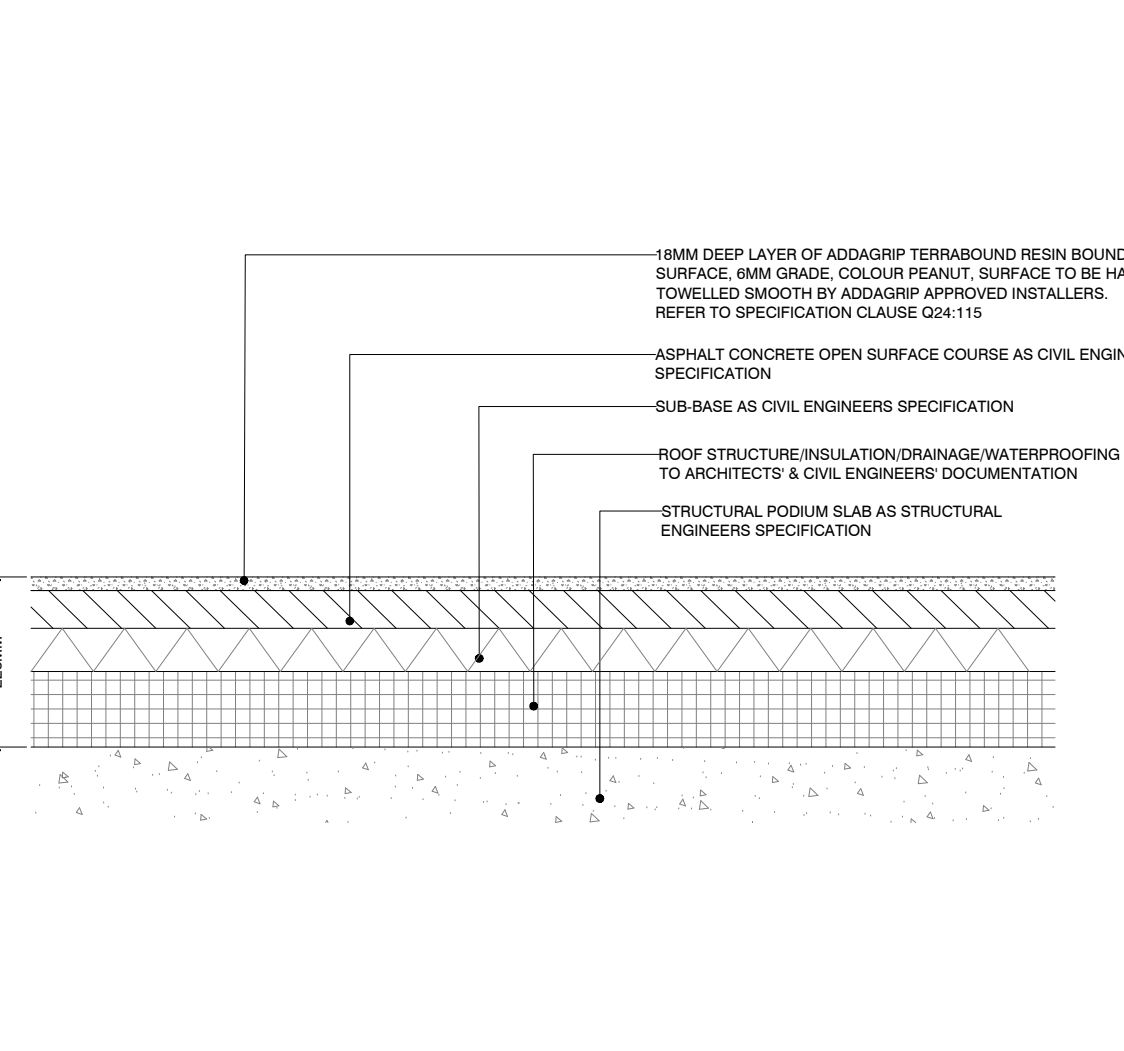


012 RESIN BOUND GRAVEL TO PODIUM
SECTION
SCALE - 1:10

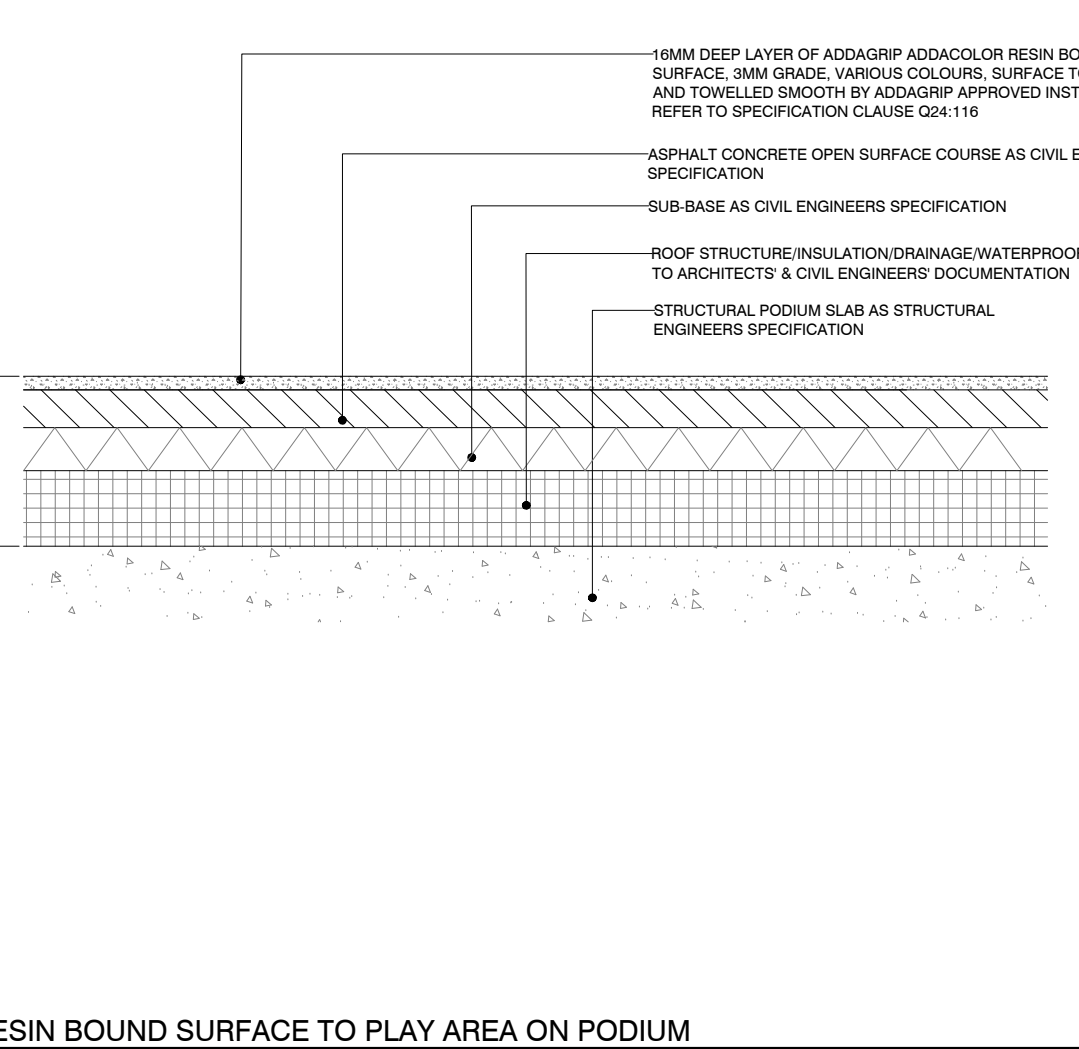

013 COLOURED RESIN BOUND SURFACE TO PLAY AREA ON PODIUM
SECTION
SCALE - 1:10

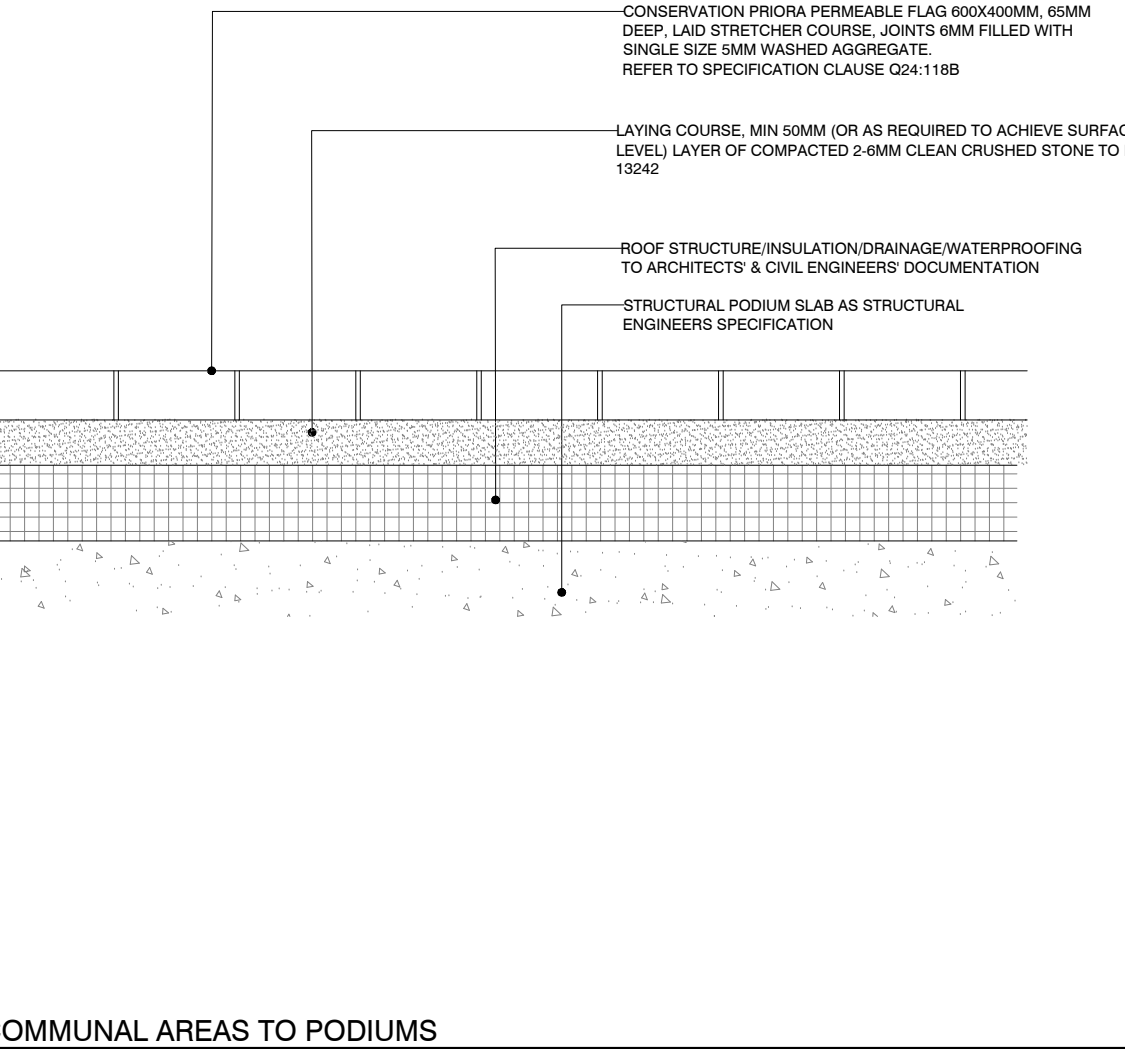

014 PAVING TO COMMUNAL AREAS TO PODIUMS
SECTION
SCALE - 1:10

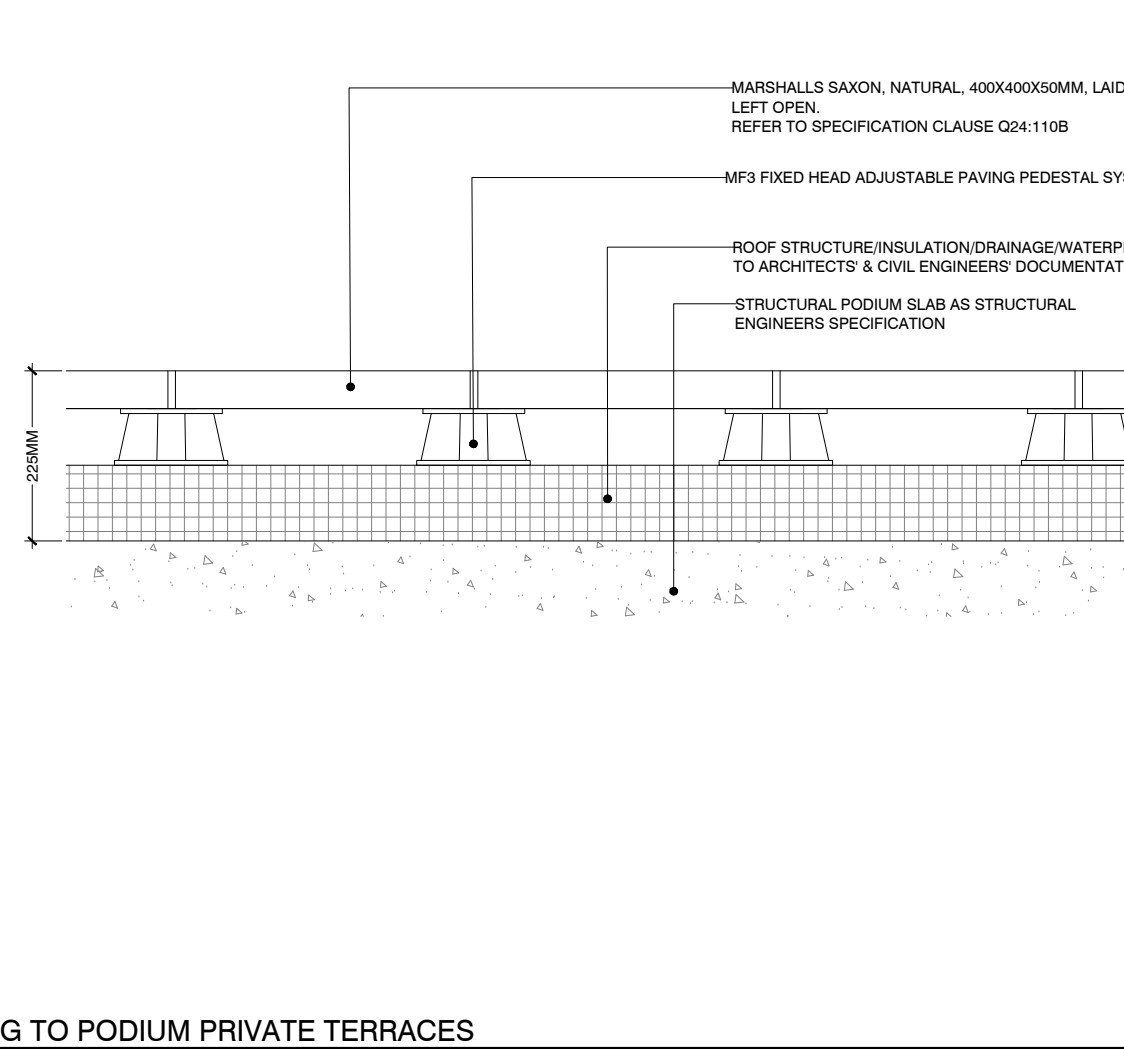

015 FLAG PAVING TO PODIUM PRIVATE TERRACES
SECTION
SCALE - 1:10

Rev	Description	Date
--	--	--

TENDER
 Bradley Murphy Design Ltd
 6 The Courtyard
 Histon Technology Park
 Dark Lane
 Histon
 Warwickshire
 CV35 9XB
 t: 01828 619490
 e: info@bradleymurphydesign.co.uk
 www.bradleymurphydesign.co.uk

Client
METROPOLITAN HOUSING TRUST
 Project
 BRIDGWATER ROAD, WELWYN GARDEN CITY
 PHASE 1 - BLOCK 10 & 11
 Drawing Title
 TYPICAL SURFACE DETAILS

Drawn	Checked	Approved	Date
DS	RW	RW	01/03/2019
Job No.	Scale	Sheet Size	Revision
17.023	1:10	A0	-

Drawing Number
 BMD 17.023 DTL 1400