




REF	DETAILS	IMAGES
1	STILUM ROUNDABOUT LABI <ul style="list-style-type: none">REFER TO SPECIFICATION CLAUSE Q02/300ASTANDARD: TO BS EN 1176MANUFACTURER: STILUMPRODUCT REFERENCE: ROUNDABOUT LABIPRODUCT CODE: 51605401MATERIALS: STAINLESS STEEL, VULCANIZED CAD/CU/CU, EPDM RUBBER GRANULECRITICAL FALL HEIGHT: 1M	
2	STILUM SWING SIMIUS3 WITH NEST <ul style="list-style-type: none">REFER TO SPECIFICATION CLAUSE Q02/300BSTANDARD: TO BS EN 1176MANUFACTURER: STILUMPRODUCT REFERENCE: SWING SIMIUS3 WITH NESTPRODUCT CODE: 51605403MATERIALS: STAINLESS STEEL, CAD/CU/CU, CHAIN, HERKULE ROPECRITICAL FALL HEIGHT: 2M	
3	STILUM SEESAW SALI <ul style="list-style-type: none">REFER TO SPECIFICATION CLAUSE Q02/300CSTANDARD: TO BS EN 1176MANUFACTURER: STILUMPRODUCT REFERENCE: SEESAW SALIPRODUCT CODE: 51605401MATERIALS: STAINLESS STEEL, EPDMCRITICAL FALL HEIGHT: 1.2M	
4	STILUM SLACKLINE LIXUS <ul style="list-style-type: none">REFER TO SPECIFICATION CLAUSE Q02/300DSTANDARD: TO BS EN 1176MANUFACTURER: STILUMPRODUCT REFERENCE: SLACKLINE LIXUSPRODUCT CODE: 51605402MATERIALS: STAINLESS STEEL, EPDM RUBBER GRANULE, HERKULE ROPECRITICAL FALL HEIGHT: 350MM	
5	STILUM PLAYTOWER GRAVIS 1D <ul style="list-style-type: none">REFER TO SPECIFICATION CLAUSE Q02/300ESTANDARD: TO BS EN 1176MANUFACTURER: STILUMPRODUCT REFERENCE: PLAYTOWER GRAVIS 1DPRODUCT CODE: 51605403MATERIALS: STAINLESS STEEL, HPL FLAT LAMINATE, HERKULE ROPE/PLASTICCRITICAL FALL HEIGHT: 1.5M	
A	RTC WET POUR SAFETY SURFACING <ul style="list-style-type: none">REFER TO SPECIFICATION CLAUSE Q03/300RTC SAFETY SURFACES LTD OR SIMILARPRODUCT REFERENCE: WET POUR SAFETY SURFACINGCOLOR: VARIESCRITICAL FALL HEIGHT WHEN TESTED TO BS EN 1177: 0.6M UP TO 3MDEPTH: VARIES TO SUIT CPH OF EQUIPMENT	

This drawing is the property of Bradley Murphy Design Ltd. Copyright is reserved by them and the drawing is issued on the condition that it is not copied, reproduced, retained nor disclosed to any unauthorized person either wholly or in part without the consent of Bradley Murphy Design Ltd.

- NOTES:
- THIS DRAWING SHOULD BE READ IN CONJUNCTION WITH ALL OTHER LANDSCAPE DRAWINGS AND DOCUMENTS
 - THIS DRAWING IS NOT INTENDED FOR CONSTRUCTION
 - DO NOT SCALE FROM THIS DRAWING
 - ANY DISCREPANCIES WITHIN THIS DRAWING OR BETWEEN THIS DRAWING AND ANY OTHER INFORMATION IS TO BE REPORTED TO BMD FOR CLARIFICATION

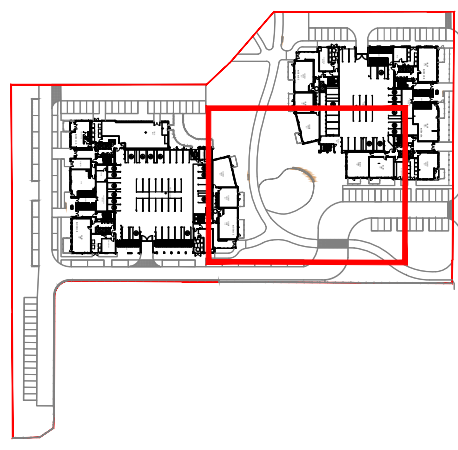

LOCATION PLAN

SOFT LANDSCAPE


- LARGE TREES**
REFER TO PLANTING PLANS FOR FURTHER INFORMATION
- SMALL TREES**
REFER TO PLANTING PLANS FOR FURTHER INFORMATION
- FORMAL HEDGE PLANTING**
REFER TO PLANTING PLANS FOR FURTHER INFORMATION
- ORNAMENTAL / AMENITY SHRUB PLANTING**
REFER TO PLANTING PLANS FOR FURTHER INFORMATION
- PROPOSED NATIVE SHRUB/ NATIVE HEDGEROW PLANTING**
REFER TO PLANTING PLANS FOR FURTHER INFORMATION
- AMENITY GRASS**
REFER TO PLANTING PLANS FOR FURTHER INFORMATION

HARD LANDSCAPE

- TOP DRESSED ASPHALT FOOTPATH**
ASPHALT SURFACE TO ENGINEERS SPECIFICATION, SURFACE COVERED IN BITUMEN DRAINAGE WITH A LAYER OF 6MM SINGLE SIZE BUFF STONE CHIPPINGS LAID OVER THE SURFACE AND COMPACTED.
REF DETAIL: 011/400
- PLAY AREA SURFACE**
ASPHALT SURFACE TO ENGINEERS SPECIFICATION, OVERLAD WITH RTC WET POUR SAFETY SURFACING, DEPTH TO SUIT CRITICAL FALL HEIGHTS. 3 COLOURS EGGSHELL, BROWN & GREEN WITH BLACK FLECK.
REF DETAIL: 006/004 & SPECIFICATION CLAUSE Q03/300
- GRASS REINFORCEMENT SYSTEM**
RODFAPE 40 PAVING GRID, GREEN COLOUR VERSION, SEEDED WITH AMENITY GRASS SEED. REF DETAIL: 006/004 & SPECIFICATION CLAUSE Q03/300

STREET FURNITURE

- BENCHES**
WOODGAP CLUTON BENCH, HARDWOOD TIMBER SLATED BENCH WITH GALVANISED BAND LEGS
REF SPECIFICATION CLAUSE Q02/200 & Q02/207
- BINS**
STEEL & TIMBER LITTER BIN, MACOTE PRAX PRX115 OR SIMILAR, 45 LITRE BIN
REF SPECIFICATION CLAUSE Q02/240
- PLAY EQUIPMENT**
REFER TO DRAWINGS BMD 17.023 DR.T022
RED DASHED LINE = CRITICAL FALL ZONE
REF SPECIFICATION SECTION Q02

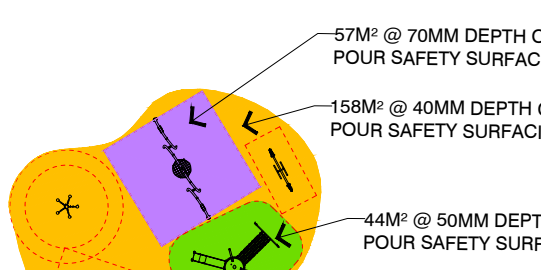

SAFETY SURFACE DEPTHS
SCALE 1:500

Rev Description Date

TENDER

Bradley Murphy Design Ltd
6 The Courtyard
Hatton Technology Park
Dark Lane
Hatton
Warwickshire
CV35 8XB

t: 01926 676496
e: info@bradleymurphydesign.co.uk
www.bradleymurphydesign.co.uk

Client

METROPOLITAN HOUSING TRUST

Project
BROADWATER ROAD, WELWYN GARDEN CITY
PHASE 1 - BLOCK 10 & 11

LEAP PLAY AREA PLAN

Drawn JB	Checked DB	Approved RW	Date 01/03/2019
Job No. 17.023	Scale 1:100	Sheet Size A1	Revision
Drawing Number BMD.17.023.DR.T022			

