

MRC Location

8.6m Drag Distance From Bin Store to Freighter

7.3m Drag Distance From Bin Store to Freighter

Bin Store  
29 m<sup>2</sup>

Block 10  
Core B

Block 10  
Core A


Bin Store  
35 m<sup>2</sup>

**NOTES**  
CONSULTANTS  
- Refer to highways consultant's drawings for details  
- Refer to landscape consultant's drawings for details  
- Landscaping layout is indicative only

**AREAS**  
- Refer to area schedule

© Copyright Reserved. ColladoCollins Architects Ltd

Rev	Notes	Date	By	Auth
PT1	Issue For Planning	07.10.2019	CB	
PT2	Issue For Planning	20.11.2019	CB	

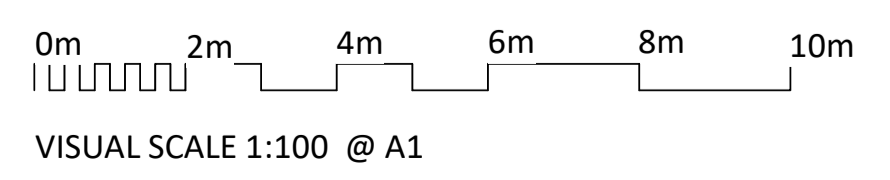

**ColladoCollins Architects**

17-19 Foley Street  
London W1W 6DW  
T 020 7580 3490  
F 020 7580 2917  
info@colladocollins.com  
www.colladocollins.com

Date: 10/31/19  
Drawn By: CB  
Checked by: MR  
Scale @ A1: 1 : 100  
Scale @ A3:  
CAD File No:

Plutus Estates (WGC) Limited and Metropolitan Housing Trust  
Former Shredded Wheat Factory  
Block 10 Core A/B - Bin Stores

**PLANNING**  
16037

P4(S)-001

PT2  
Revision