


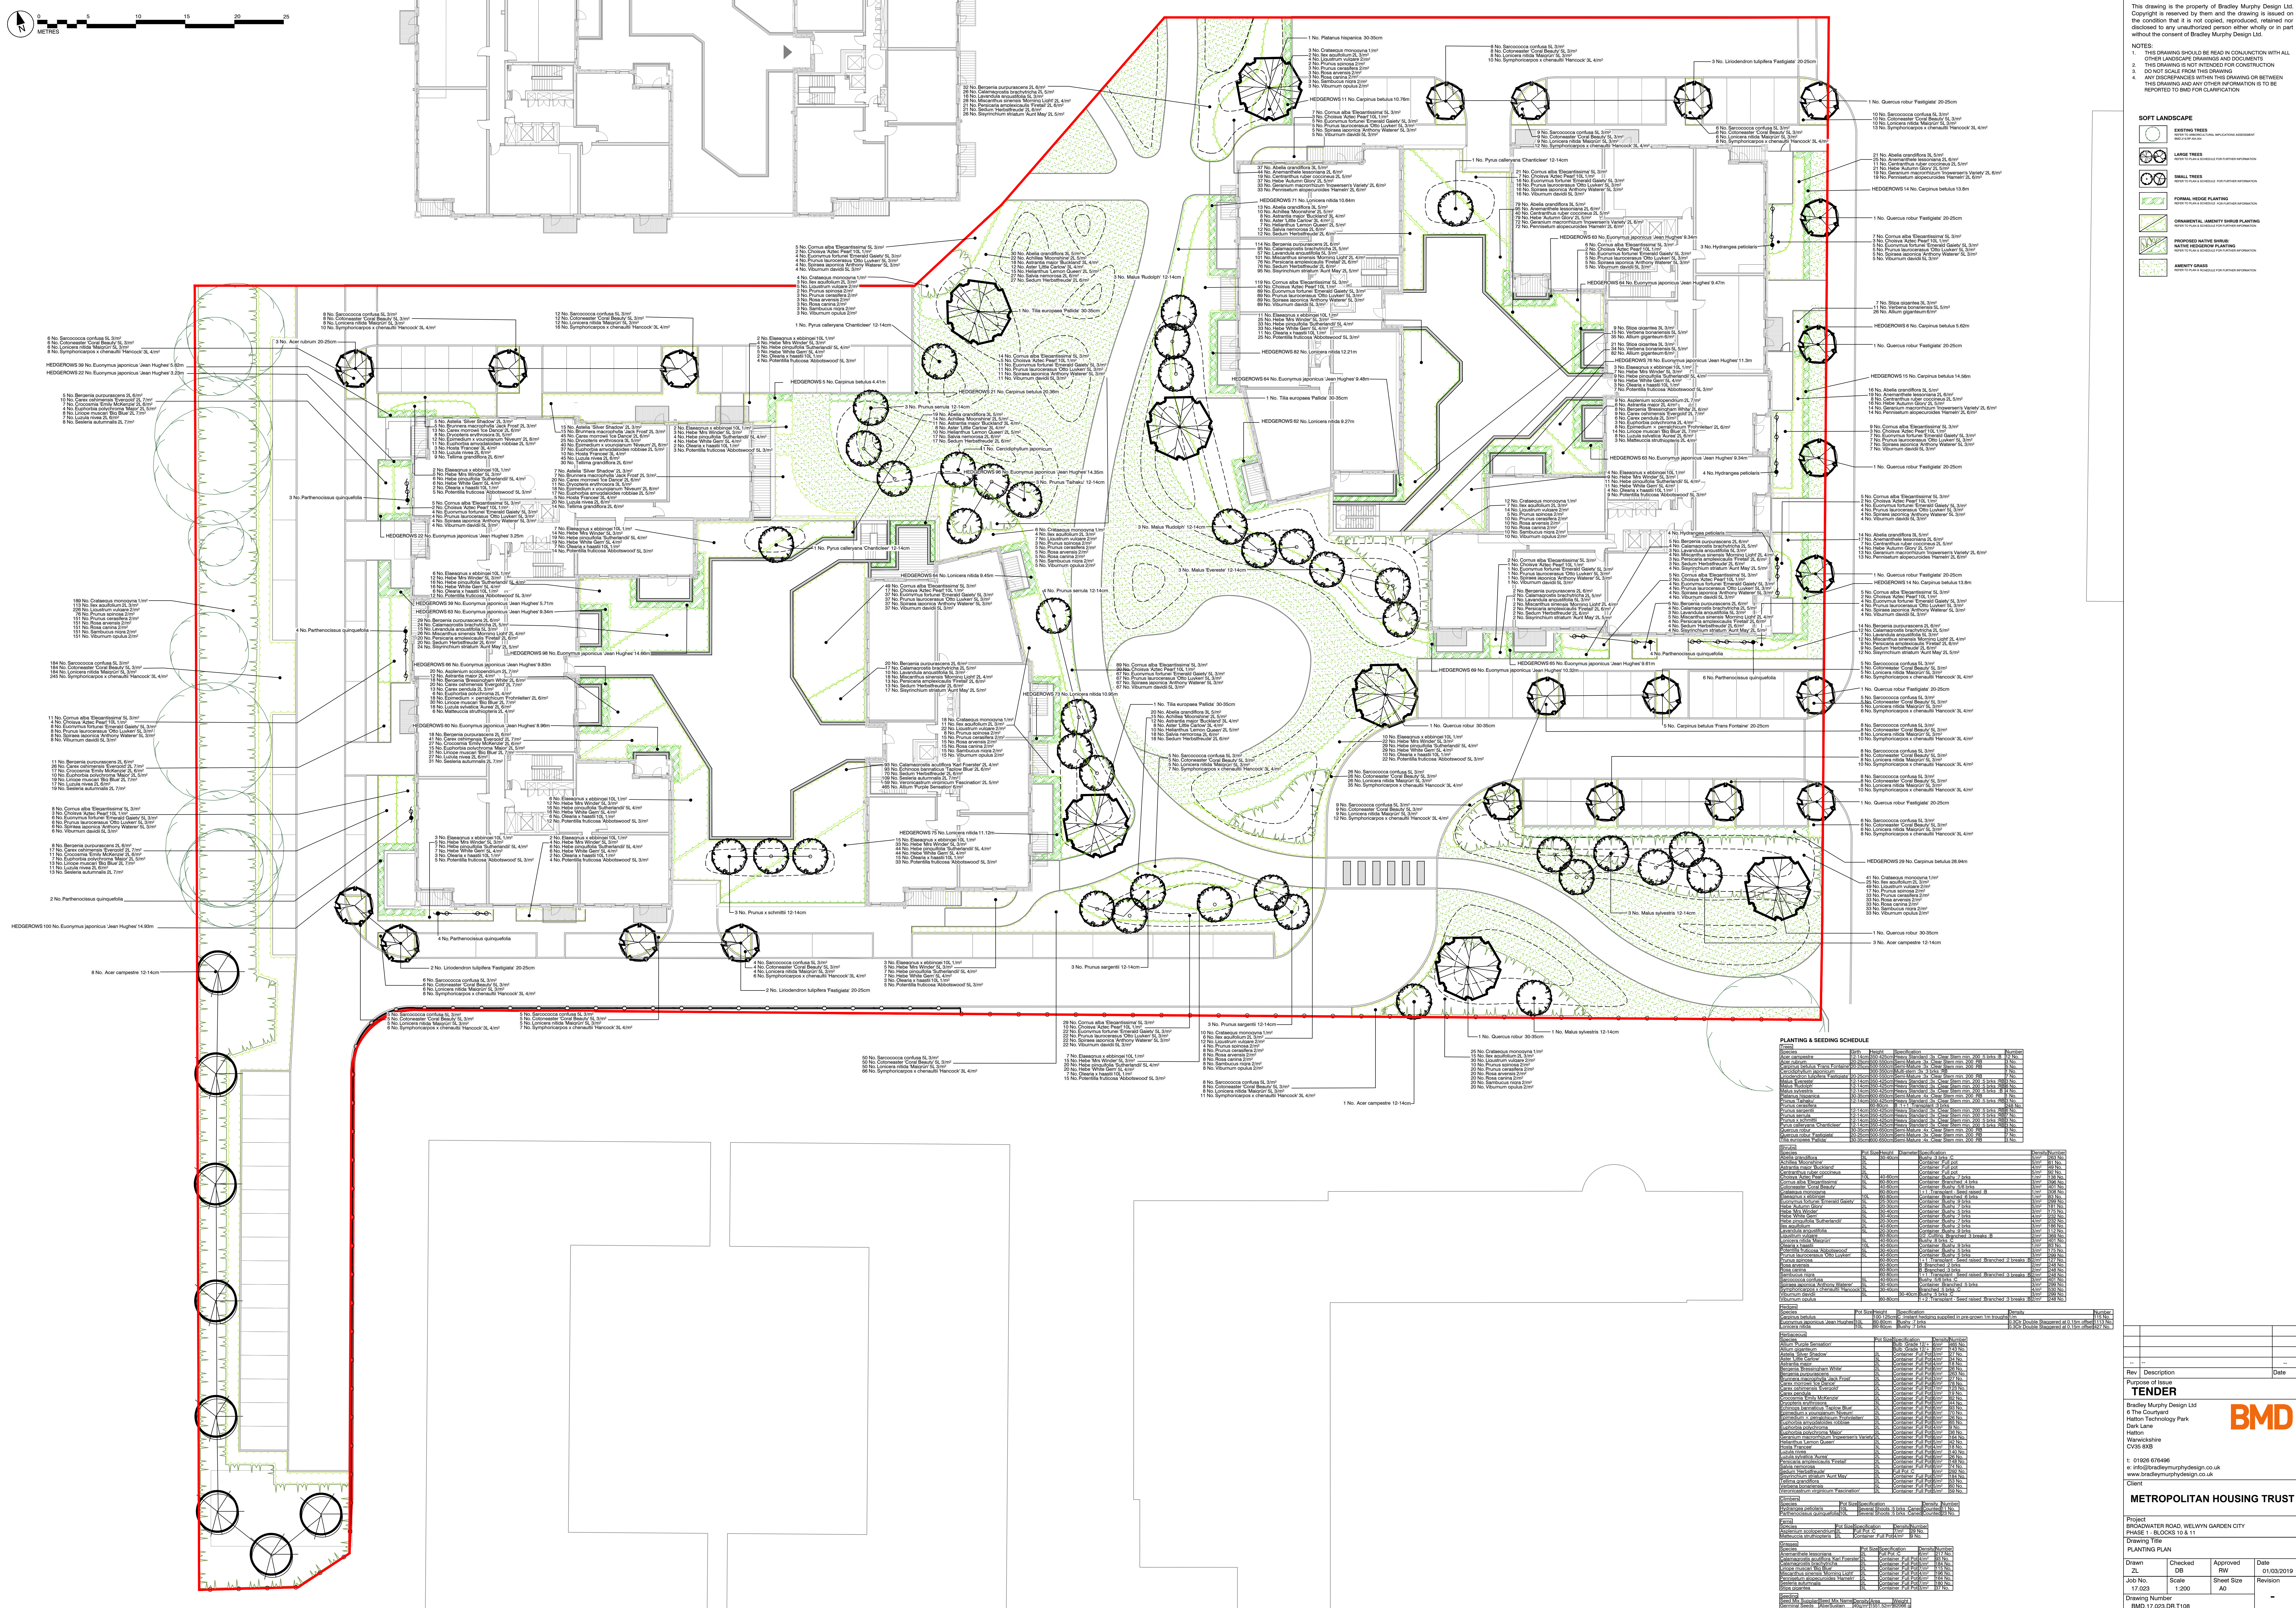

NOTES:

- THIS DRAWING SHOULD BE READ IN CONJUNCTION WITH ALL OTHER LANDSCAPE DRAWINGS AND DOCUMENTS
- THIS DRAWING IS NOT INTENDED FOR CONSTRUCTION
- DO NOT SCALE FROM THIS DRAWING
- ANY DISCREPANCIES BETWEEN THIS DRAWING AND OTHERS IN THIS DRAWING AND ANY OTHER INFORMATION IS TO BE REPORTED TO BMD FOR CLARIFICATION

SOFT LANDSCAPE

EXISTING TREES







PLANTING & SEEDING SCHEDULE


Rev Description Date





TENDER

Bradley Murphy Design Ltd
6 The Courtyard
Hutton Technology Park
Dark Lane
Hutton
Warrickshire
CV35 8XB

E: info@bradleymurphydesign.co.uk
W: www.bradleymurphydesign.co.uk

METROPOLITAN HOUSING TRUST

Project: BROADWATER ROAD, WELWYN GARDEN CITY
Phase: 1 - BLOCKS 10 & 11

Drawing Title: PLANTING PLAN

Drawn: ZL Checked: DB Approved: RW Date: 01/03/2019

Job No: 17.023 Scale: 1:200 Sheet Size: A0 Revision: -

