



The contractor is to check all dimensions on site and report any discrepancies to the architect.
 All rights described in chapter 17 of the Copyright, Design and Patents Act 1988 have been generally asserted.

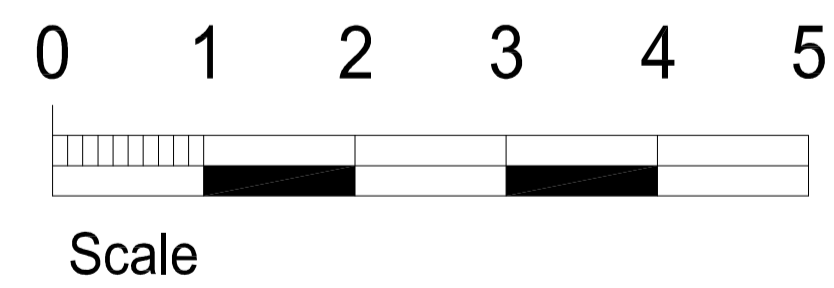

A	27/03/17	Drawn: MU	Check: JH
Text Notes Amended			
-	05/12/16	Drawn: CJS	Check: JH
Initial issue for comment			

Unit 9 The Forum
 Minerva Business Park, Lynchwood
 Peterborough, PE2 6FT
 Telephone +44(0)1733 375600
 Facsimile +44(0)1733 236640
 Website www.jeffersonsheard.com

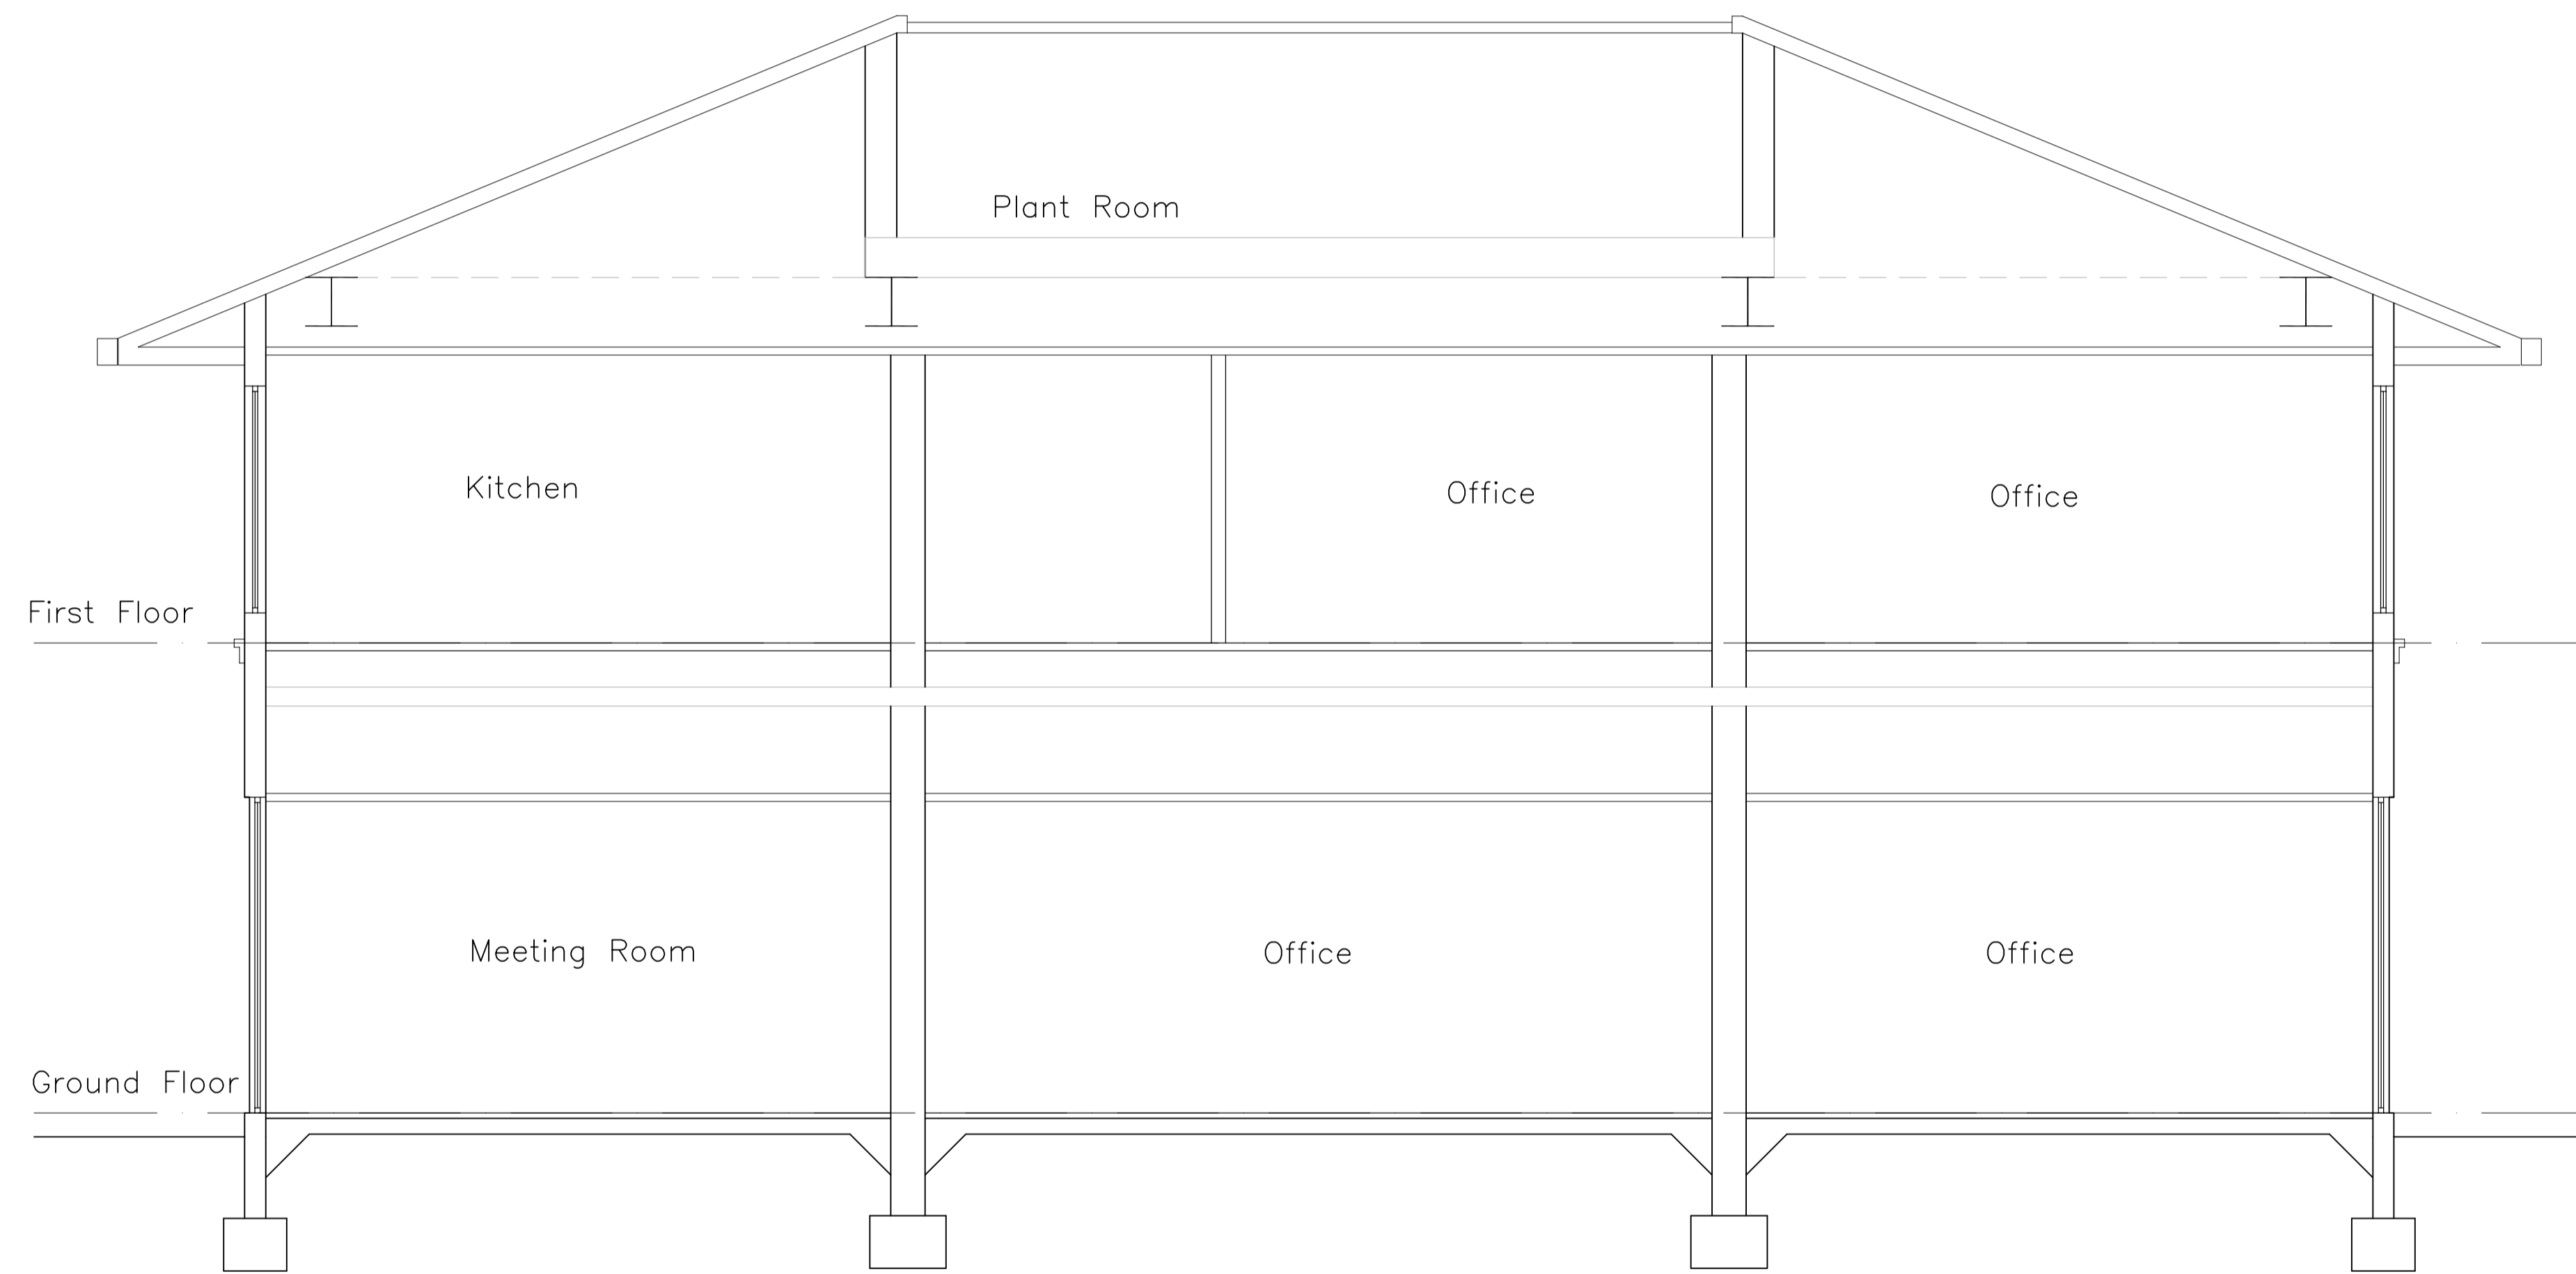

Drawn: CJS	Check: JH
------------	-----------

Project
 Residential Development
 Accord House
 Welwyn Garden City

Drawing
 Existing Section

Scale 1:50@A1	Date Dec 2016
Ref. 0974	Number A_0103
Rev. A	