


GROUND FLOOR




FIRST FLOOR



SECOND FLOOR

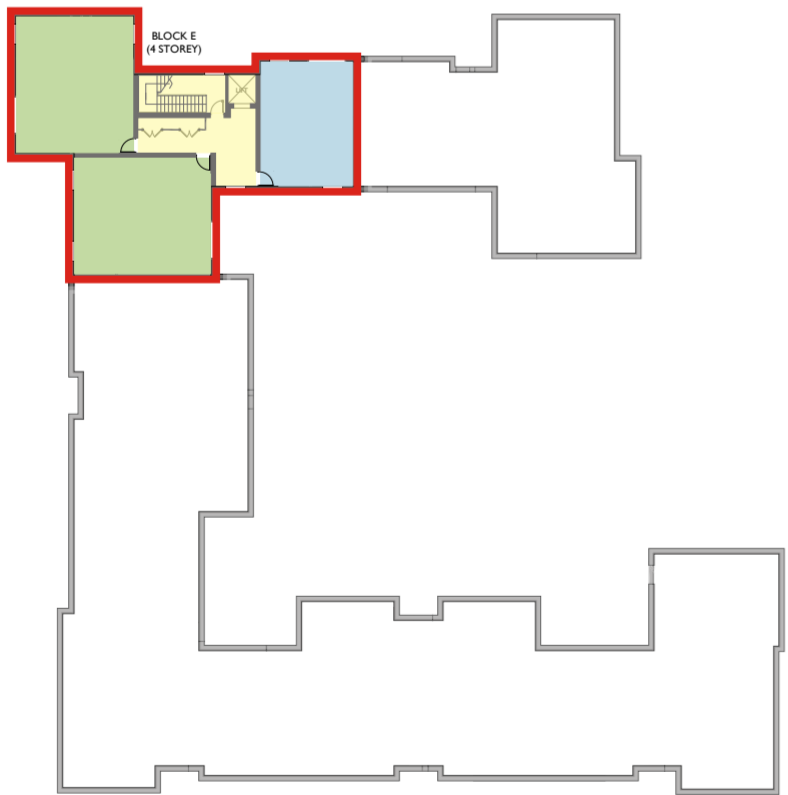


THIRD FLOOR

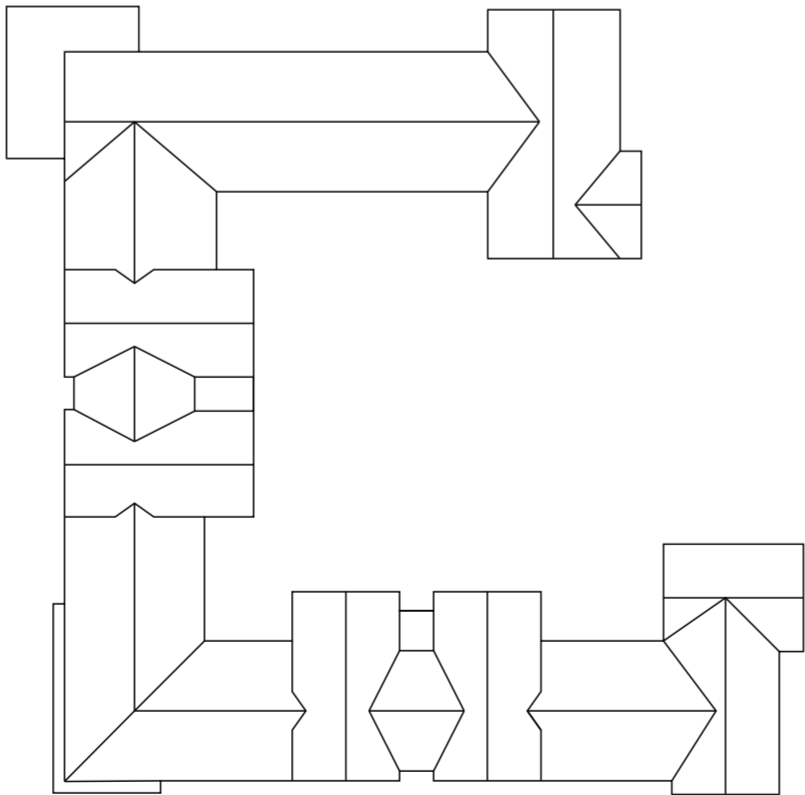


ROOF PLAN

NOTES

This drawing to be read in accordance with the specification/Bills of Materials and related drawings.
No Dimensions to be scaled from this drawing. All stated dimensions to be verified on site and the Architect notified of any discrepancies.

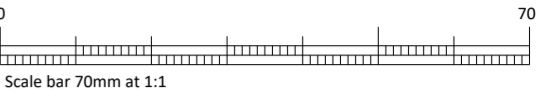

KEY PLAN

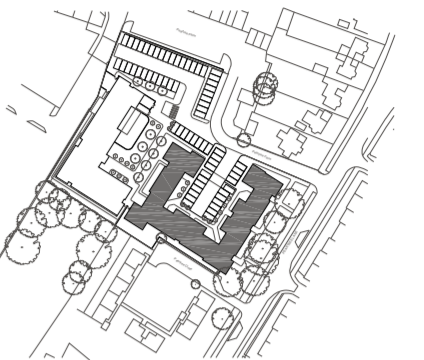

KEY

- 1 BED ROOM FLAT
- 2 BED ROOM FLAT
- CIRCULATION AREA
- BIN AND CYCLE STORE
- STOREY OUTLINE

FOR PLANNING

REV	DATE	NOTE	IN
-----	------	------	----

Project
YMCA
PEARTREE LANE
WELWYN GARDEN CITY

Title
PROPOSED
BLOCK PLANS

Scale
1:500 @ A2
Date
SEP 2019
Drawn
JH
Checked
MB

Drawing Number
8057/P120
Revision
-

Saunders
Architecture+UrbanDesign