



This drawing to be read in accordance with the specification/Bills of Materials and related drawings. No Dimensions to be scaled from this drawing. All stated dimensions to be verified on site and the Architect notified of any discrepancies.

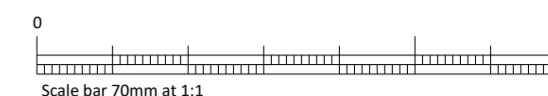

ELEVATION 3 - WEST



ELEVATION 4 - SOUTH

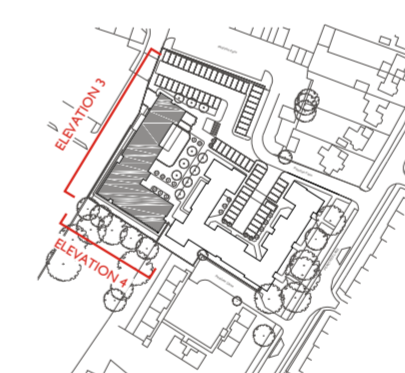

KEY PLAN

PROPOSED MATERIALS ARE SHOWN ON THE ELEVATIONS AND DESCRIBED IN THE KEY. THEY ARE INDICATIVE ONLY AND ARE TO BE AGREED BY CONDITION

KEY

-  BRICK
-  RECESSED WINDOW DETAIL WITH GREY METAL WINDOWS, COLOURED SURROUNDS AND COLOURED ACCENT PANEL WITH GLAZED BRICK
-  CURTAIN WALLING WITH GREY METAL FRAMES
-  GREY BOX GUTTER AND DOWNPIPES
-  GREY METAL LOUVRES TO ROOF PLANT AREA - SIZE SHOWN INDICATIVELY

FOR PLANNING

REV	DATE	NOTE	IN

Project
YMCA
PEARTREE LANE
WELWYN GARDEN CITY

Title
PROPOSED
WEST AND SOUTH
ELEVATIONS

Scale
 1:200 @A2
 Date
 SEPT 2019

Drawn
 SD
 Checked
 AL

Drawing Number
8057 / P115
 Revision
 -

Saunders
 Architecture + Urban Design