



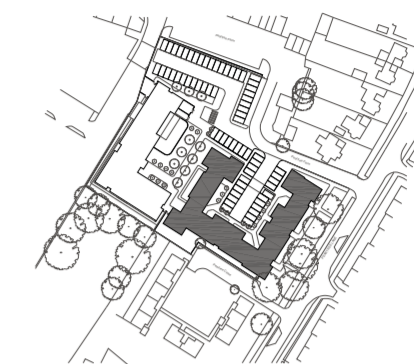

NOTES


This drawing to be read in accordance with the specification/Bills of Quantities and related drawings. No Dimensions to be scaled from this drawing. All stated dimensions to be verified on site and the Architect notified of any discrepancies.

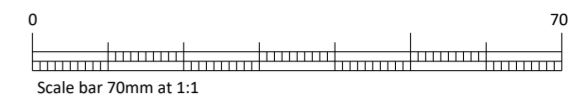

KEY PLAN

KEY

- SOFT LANDSCAPING
- HARD LANDSCAPING
- PARKING

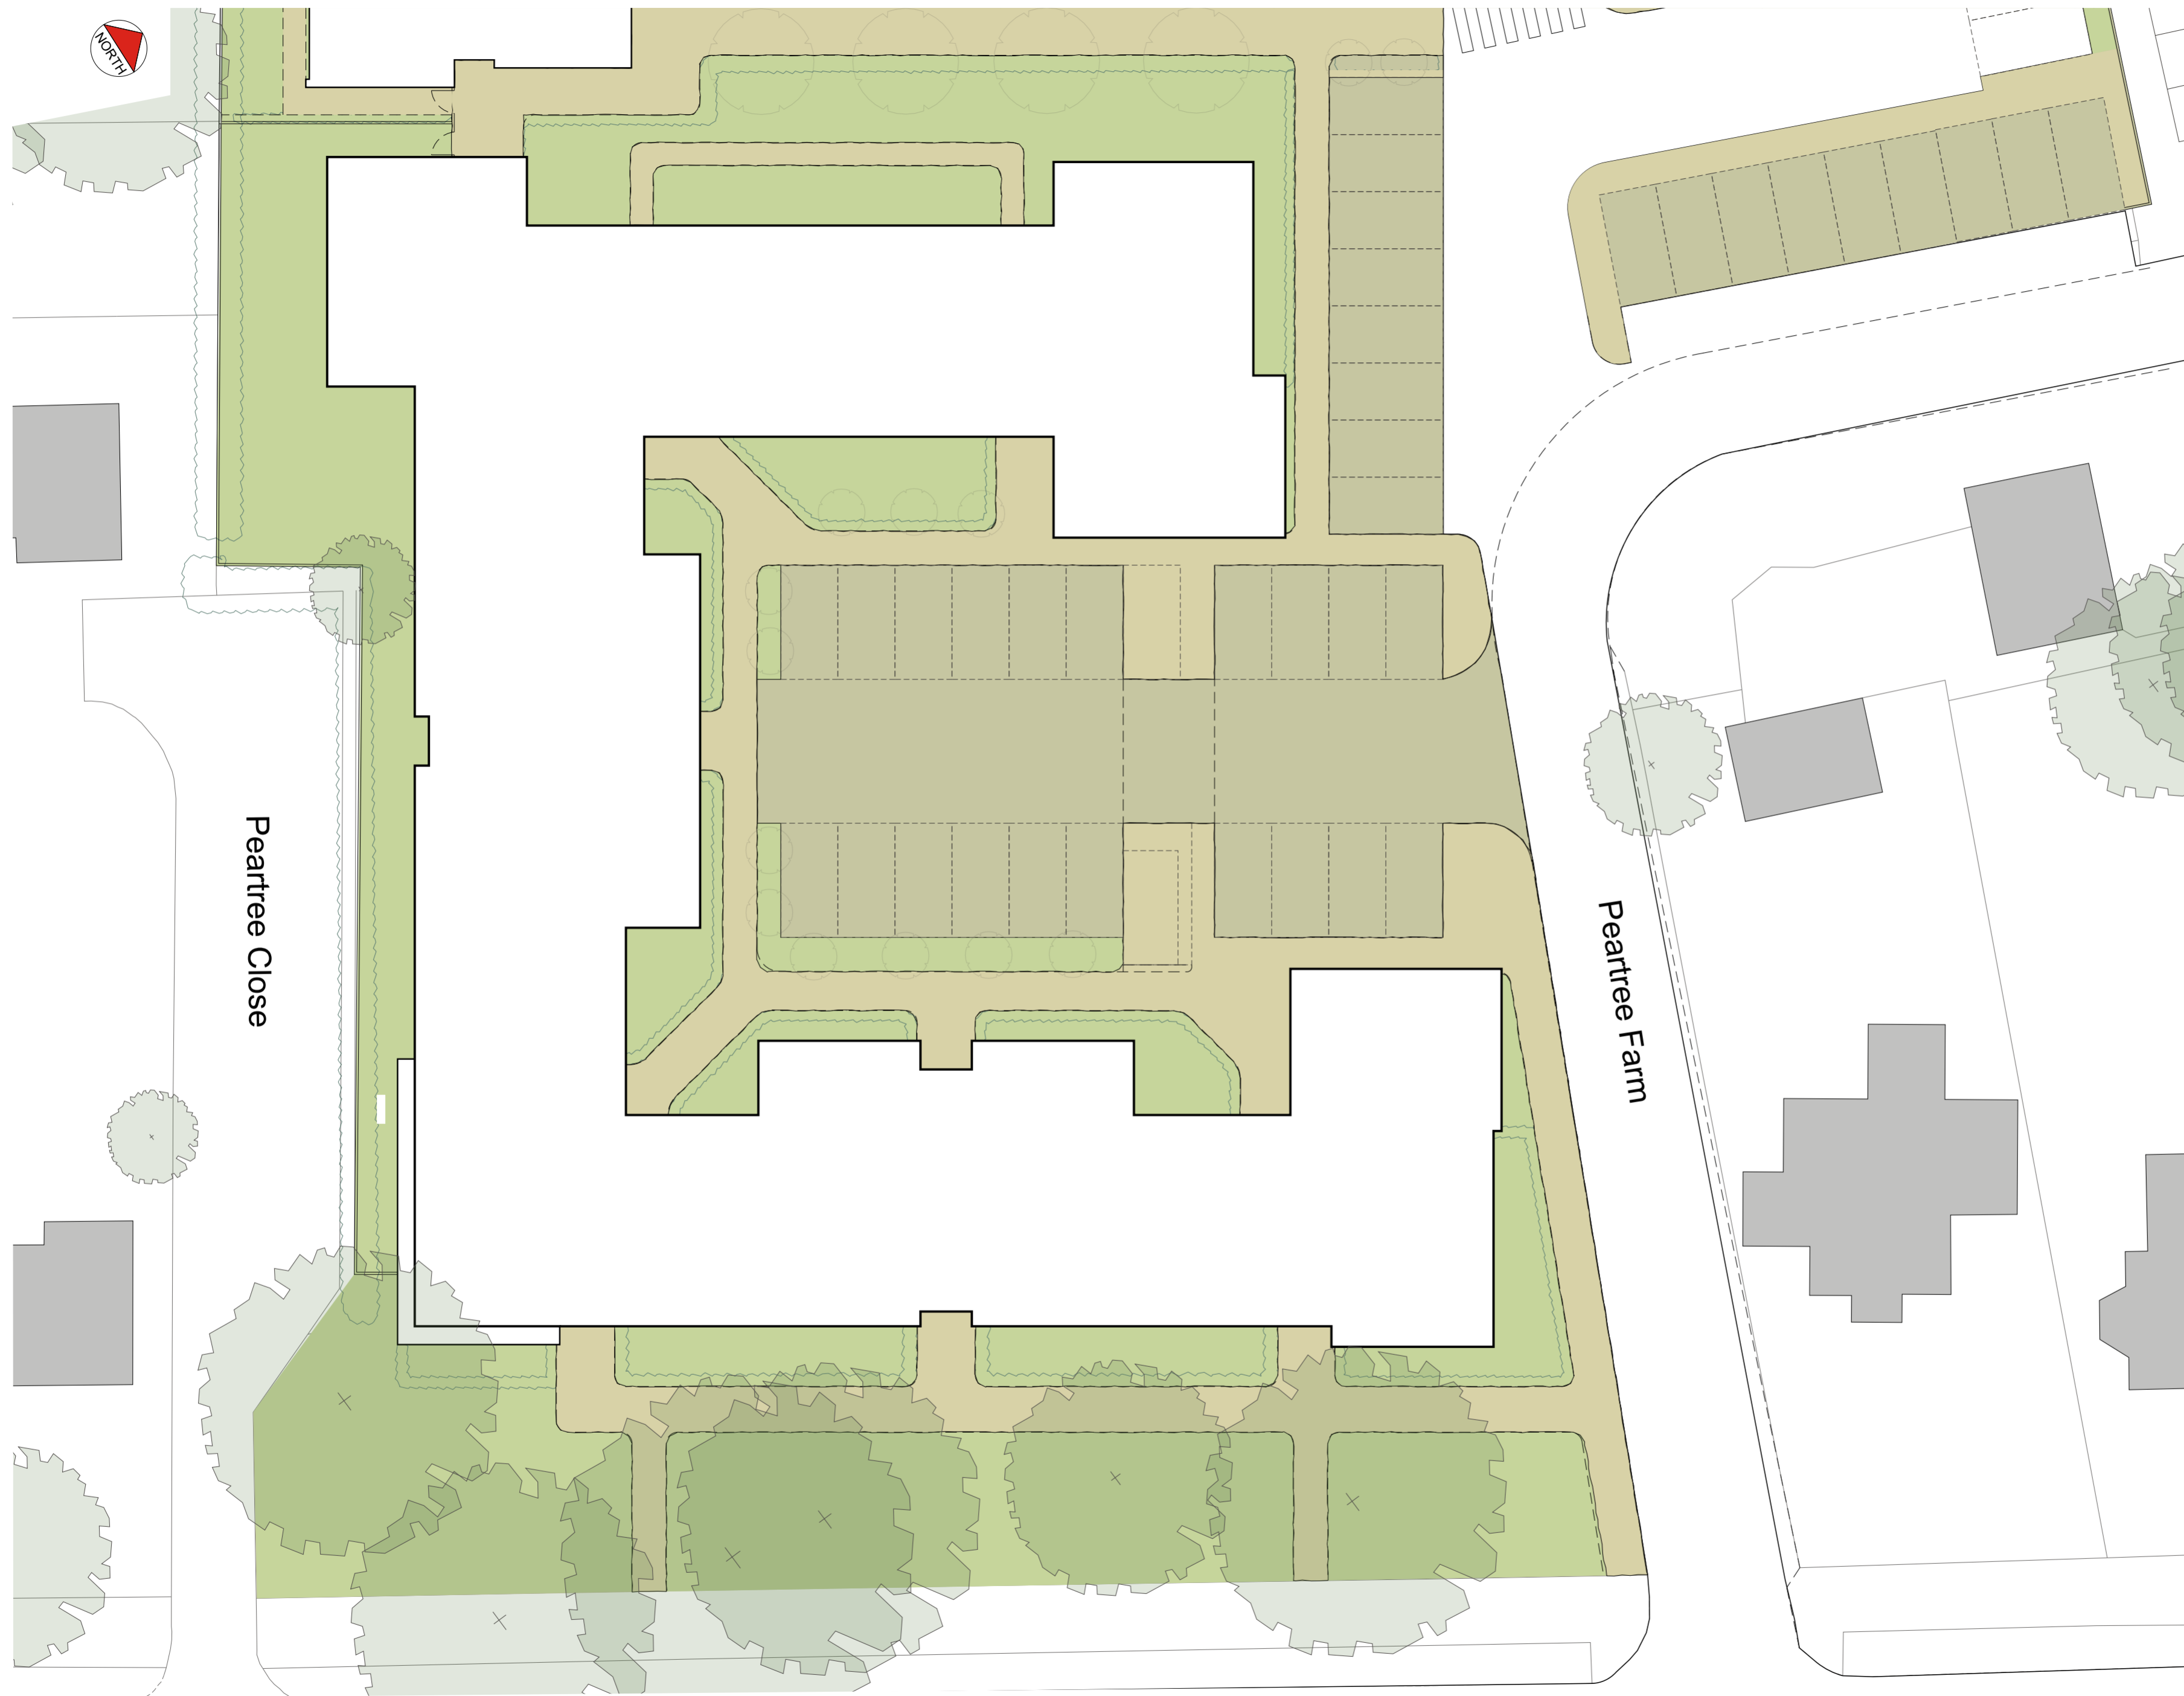

# FOR PLANNING

REV	DATE	NOTE	IN

Project  
**YMCA  
 PEARTREE LANE  
 WELWYN GARDEN CITY**

Title  
**PROPOSED  
 RESIDENTIAL  
 OPEN SPACE**

Scale  
 1:200 @ A2

Drawn  
 AE

Date  
 AUG 2019

Checked  
 MB

Drawing Number  
**8057 / P122**

Revision  
-

**Saunders**  
 Architecture + UrbanDesign