
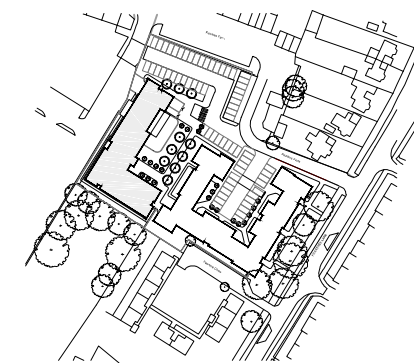


This drawing to be read in accordance with the specification/Bills of Quantities and related drawings. No Dimensions to be scaled from this drawing. All stated dimensions to be verified on site and the Architect notified of any discrepancies.

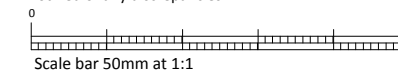

KEY PLAN

NOTES:
REFER TO P114 AND P115 FOR CONFIGURATION OF FENESTRATION AT EACH LEVEL.

ROOF ACCESS AND AOVs TO THIRD FLOOR ONLY



FOR PLANNING

REV	DATE	NOTE	IN

Project
**YMCA
PEARTREE LANE
WELWYN GARDEN CITY**

Title
**PROPOSED
HOSTEL
SECOND AND THIRD
FLOOR PLAN**

Scale 1:200 @ A3	Date SEPT 2019
Drawn SD	Checked MB
Drawing Number 8057 / P112	Revision -

Saunders
Architecture + Urban Design