




ELEVATION 1 - EAST



ELEVATION 2 - NORTH

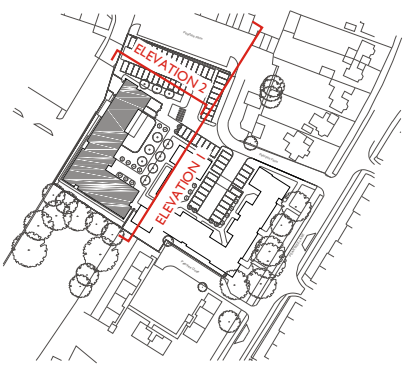

KEY PLAN

PROPOSED MATERIALS ARE SHOWN ON THE ELEVATIONS AND DESCRIBED IN THE KEY. THEY ARE INDICATIVE ONLY AND ARE TO BE AGREED BY CONDITION

- KEY
- BRICK
- RECESSED WINDOW DETAIL WITH GREY METAL WINDOWS, COLOURED SURROUNDS AND COLOURED ACCENT PANEL WITH GLAZED BRICK
- ENTRANCE VESTIBULE CURTAIN WALLING WITH GREY METAL FRAMES
- ENTRANCE CANOPY
- PATTERNED BRICK WORK
- GREY METAL LOUVRES TO ROOF PLANT AREA - SIZE SHOWN INDICATIVELY

FOR PLANNING

REV	DATE	NOTE	IN
-----	------	------	----

Project
YMCA
PEARTREE LANE
WELWYN GARDEN CITY

Title
PROPOSED
EAST AND NORTH
ELEVATIONS

Scale
1:200 @ A2

Date
SEPT 2019

Drawn
SD

Checked
AL

Drawing Number
8057 / P114

Revision
-

Saunders
Architecture + Urban Design